


# Sample Community Garden Site Plan

prepared: March 22, 2010

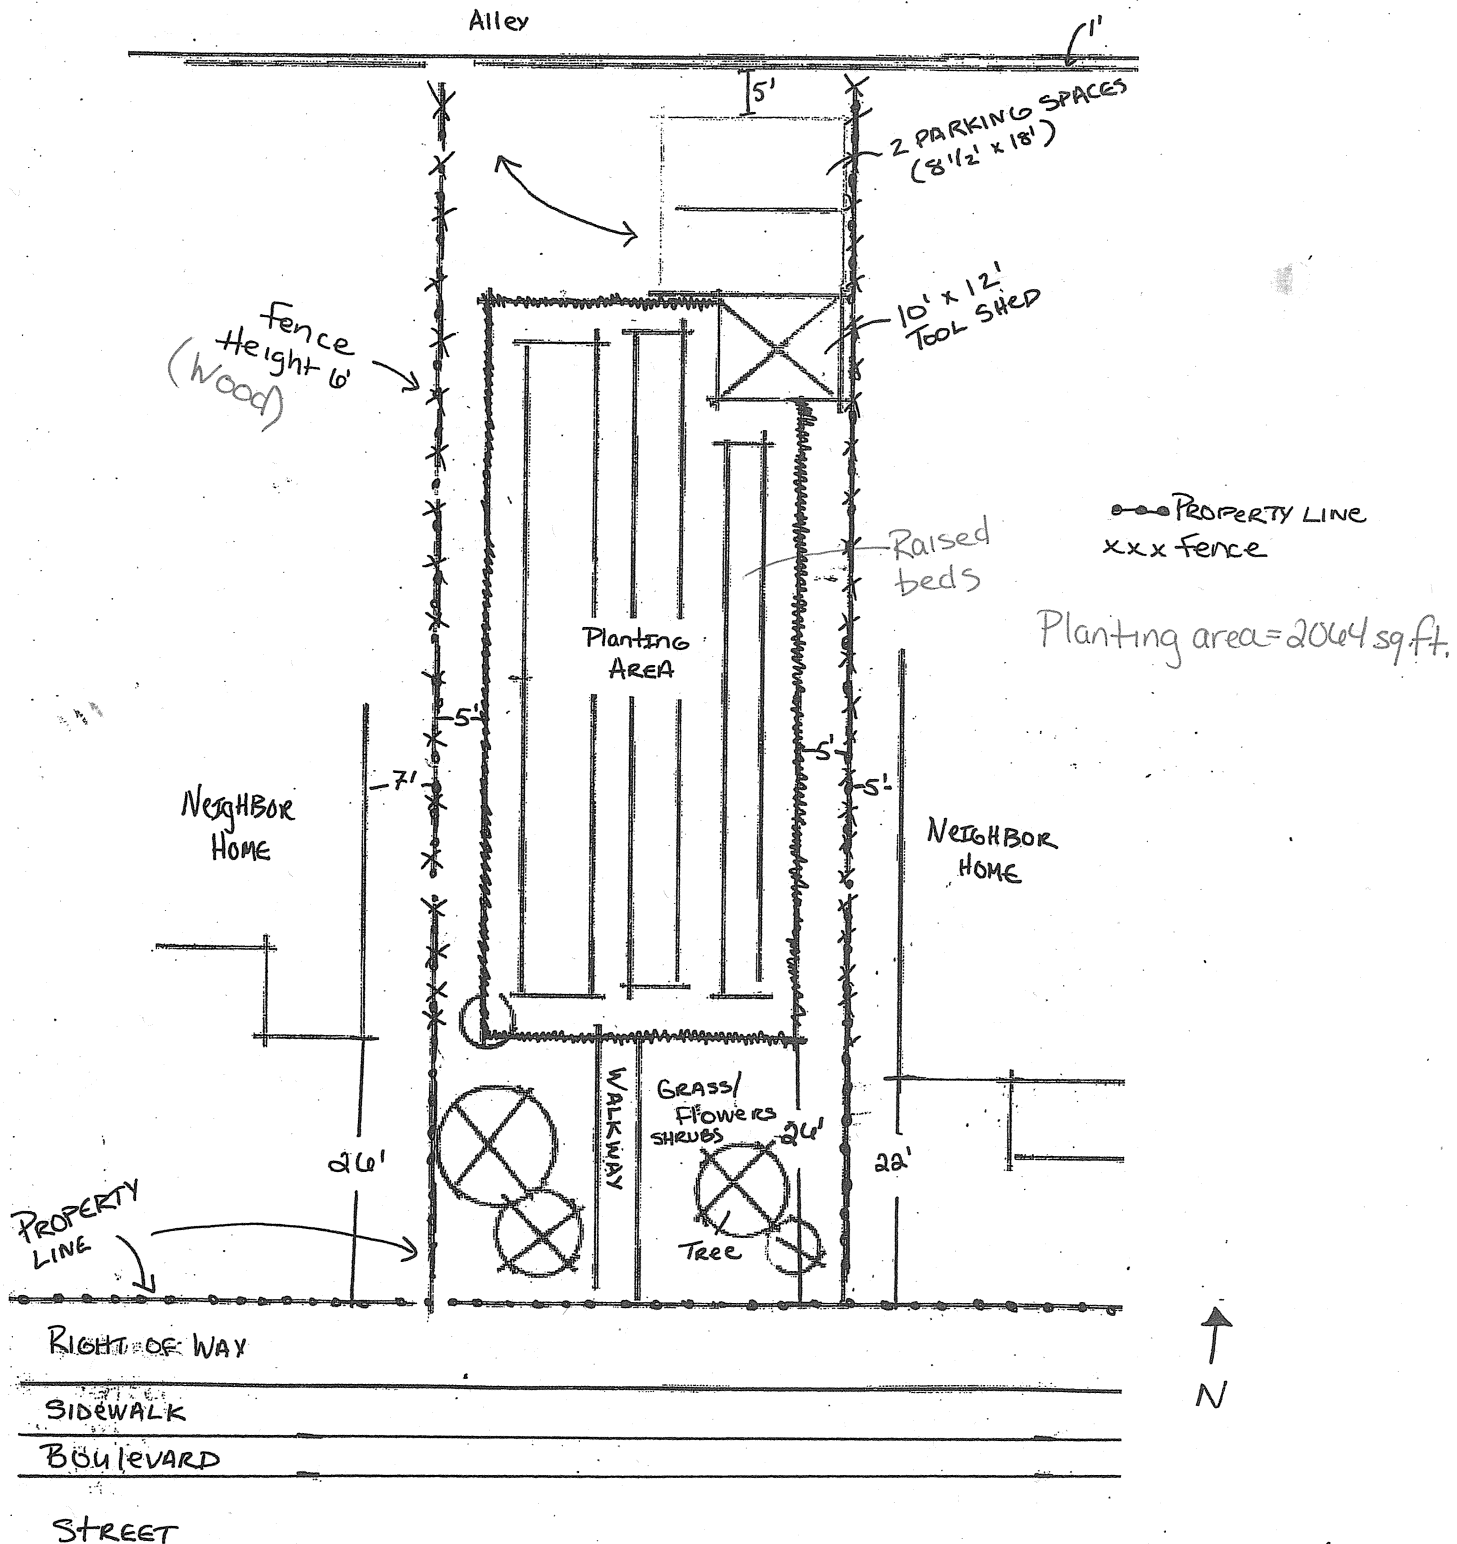

Scale: 1" = 20'