

Nicollet Avenue Reconstruction


**Transportation & Public Works
Committee
August 23, 2011**



Minneapolis
City of Lakes



Project Background

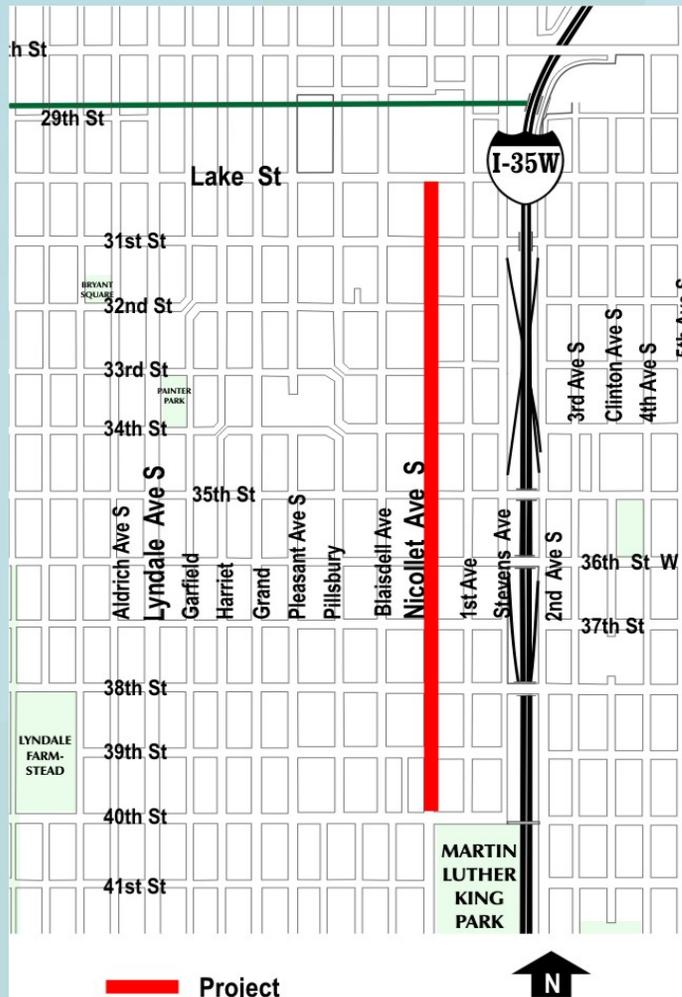

- Roadway built in 1954 with overlay in 1977
- Pavement in poor condition
- Need to better balance vehicle and pedestrian needs
- Limited space available with right-of-way



Nicollet Avenue Reconstruction



Minneapolis
City of Lakes




Existing 50' Street

Nicollet Avenue Reconstruction



Minneapolis
City of Lakes

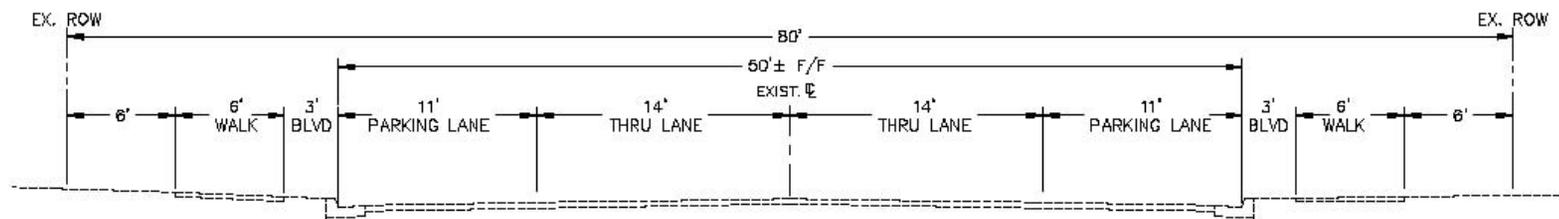

EXISTING TYPICAL SECTION
NOT TO SCALE

K:\INC\041\MINNEAPOLIS\NICOLLET_AVE\GARDENERS\NICOLLET_TYP_EXISTING June 03, 2011 - 2.42am



CITY OF MINNEAPOLIS
NICOLLET AVENUE
EXISTING TYPICAL SECTION



Public Involvement Process

- **Community meetings – June 6, July 12**
- **Steering Committee meetings – June 23, July 27**
- **NEHBA, KFNA, and LNA meetings – June 15, July 27, August 3**
- **Property/business owner/resident node meetings – June 24 to July 21**
 - **Lake Street to 32nd Street**
 - **34th Street**
 - **35th Street to 36th Street**
 - **38th Street (2 meetings)**
 - **39th Street to 40th Street**





Roadway Design


- **Proposed 44' street width**
 - Widened from 42' design based on community input
- **Transition areas:**
 - Lake Street through 31st Street (accommodate future reconnection of Nicollet Avenue)
 - 36th Street intersection (left-turn lanes)
 - 38th Street intersection (truck movements and lane flexibility)
- **Transit stops at existing locations**
- **Traffic signals at existing locations**
 - 34th Street under study



Nicollet Avenue Reconstruction



Minneapolis
City of Lakes

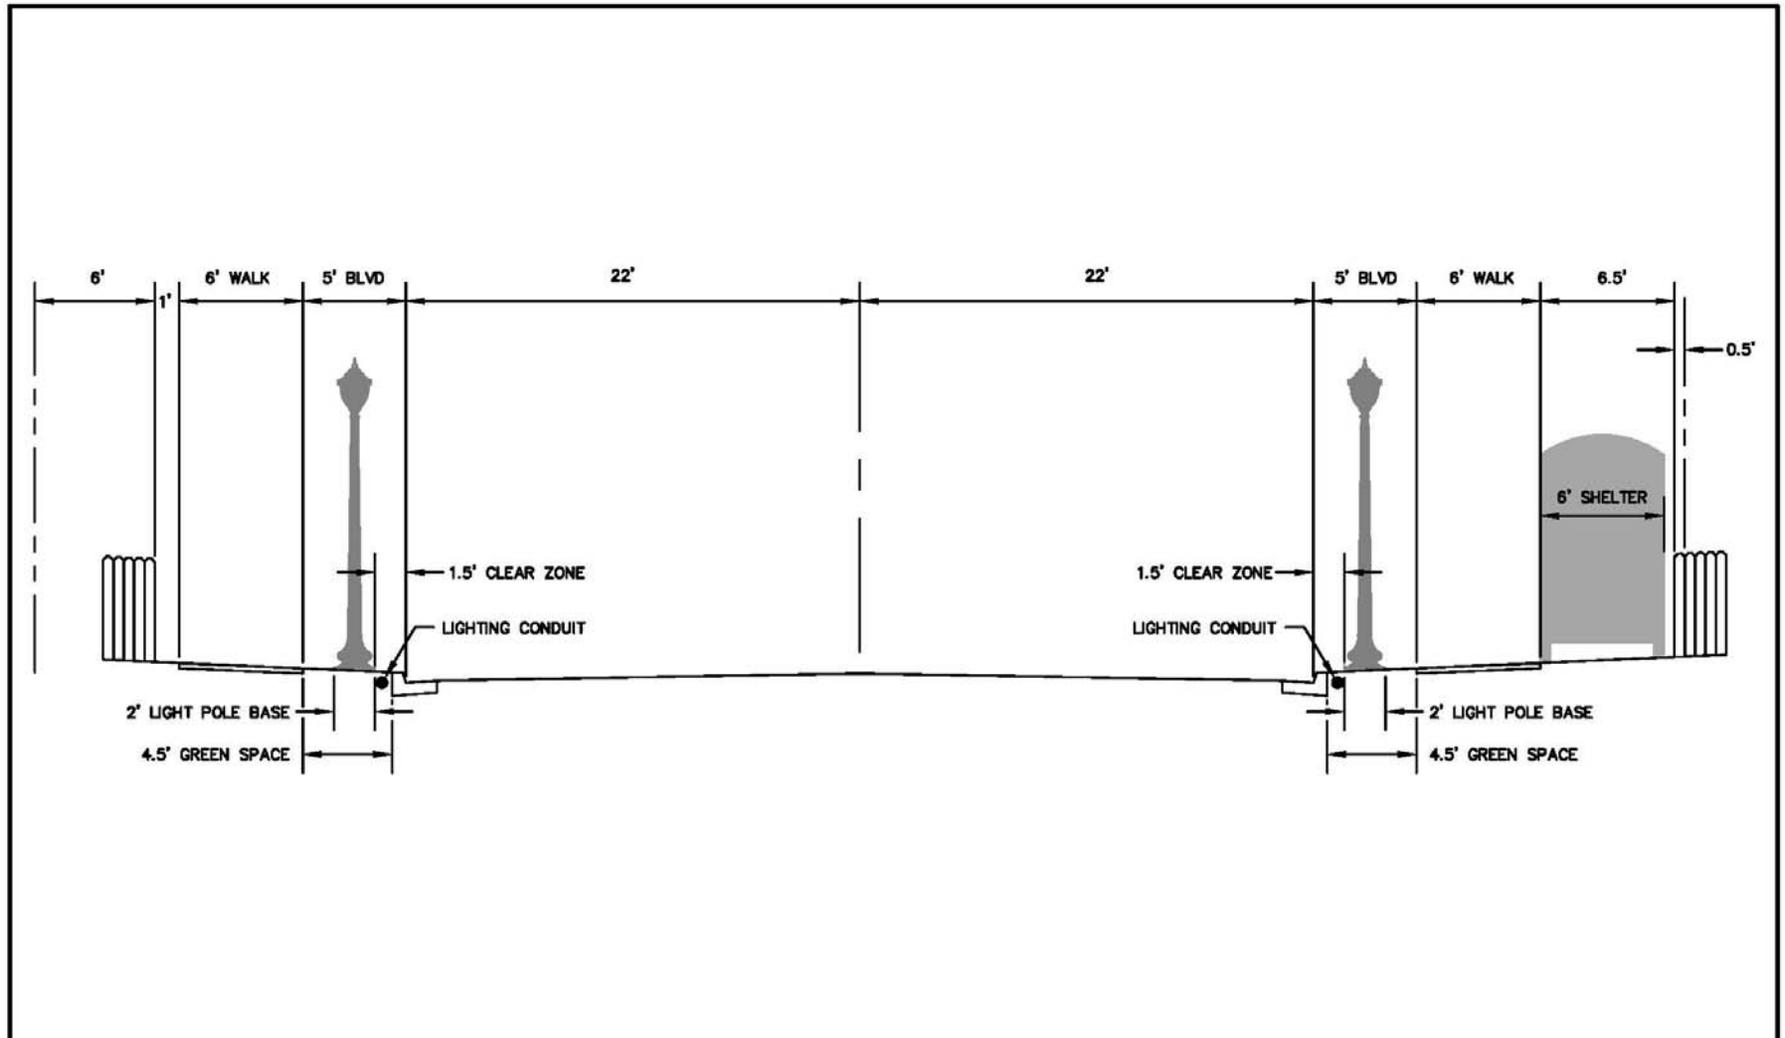

Kimley-Horn
and Associates, Inc.

TEL. NO. (651) 945-4197
FAX. NO. (651) 845-0118



Minneapolis
City of Lakes

NICOLLET AVENUE RECONSTRUCTION
LAKE STREET TO 40TH STREET
44' ROADWAY TYPICAL SECTION
AUGUST 23, 2011



Process/Schedule

