


6" MIN SAND FILL AT BUILDING. THICKNESS OF SAND FILL INCREASES DUE TO SLOPING AREAWAY ROOF

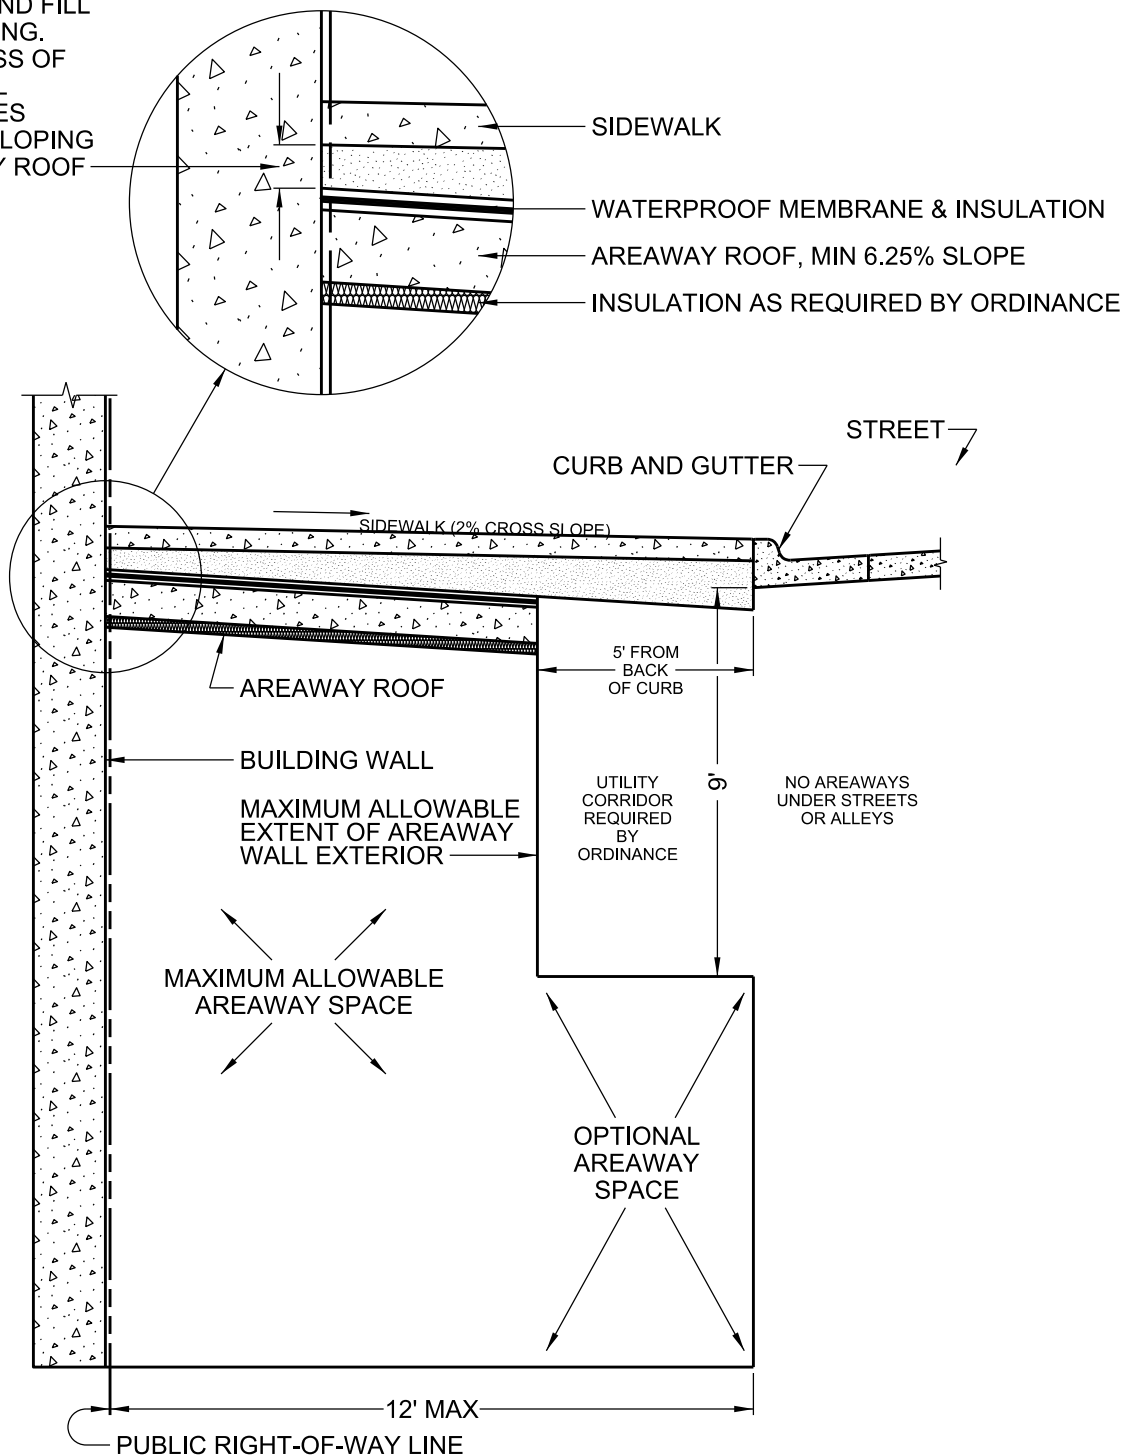

NOTE:
SEE MINNEAPOLIS ORDINANCE 95.90 - AREAWAYS



DRW: JFC

DATE: 12/29/14

APP: JSH

DATE: 12/29/14

CITY OF MINNEAPOLIS AREAWAY
NEW OR RENOVATION STANDARD

STANDARD
PLATE
NO.
ROAD-4004-R1