



# REMOVALS

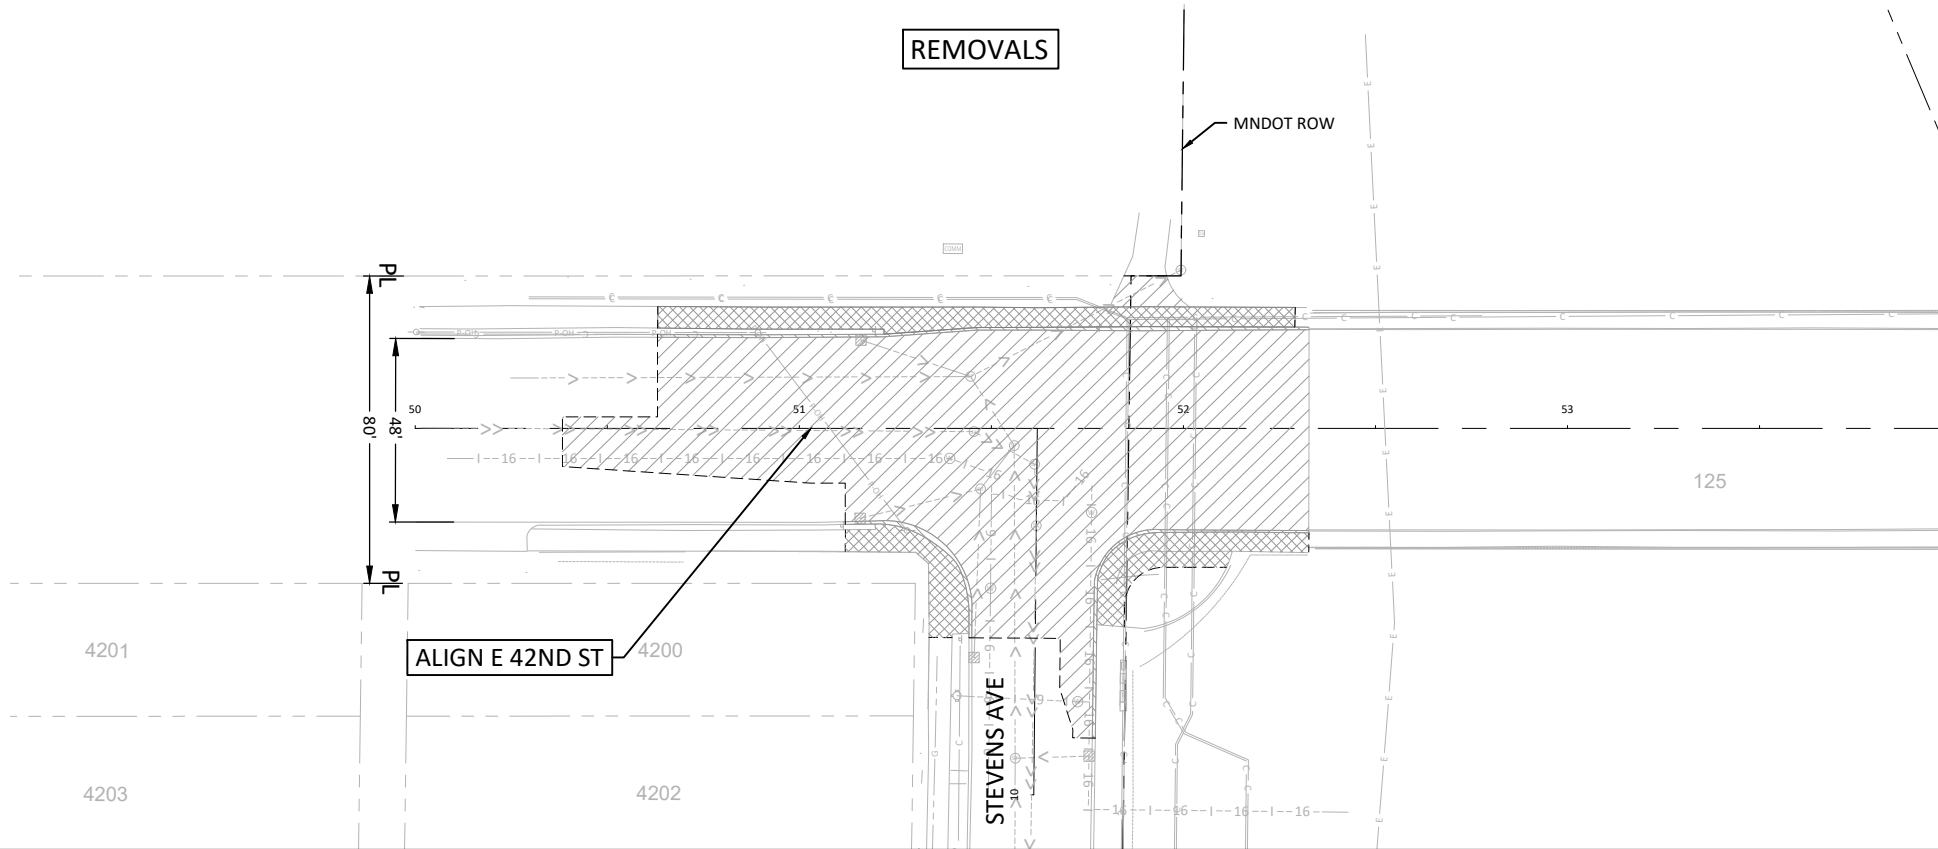


# PROPOSED CONSTRUCTION

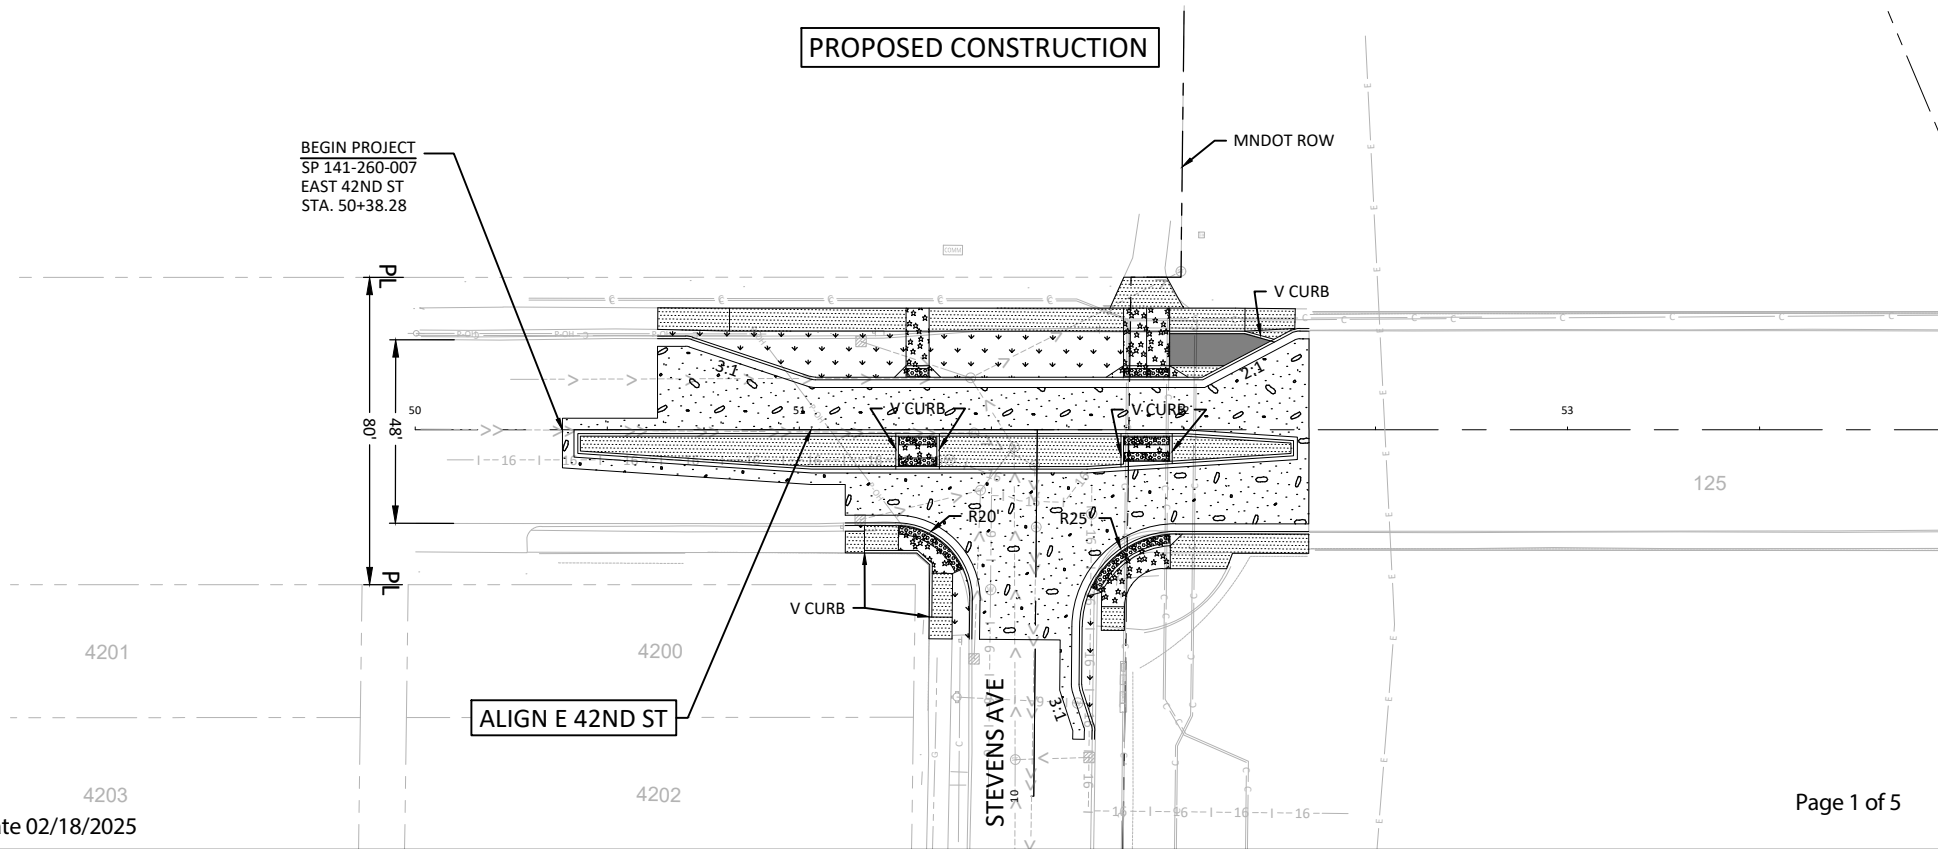

BEGIN PROJECT  
SP 141-260-007  
EAST 42ND ST  
STA. 50+38.28

Last updated date 02/18/2025

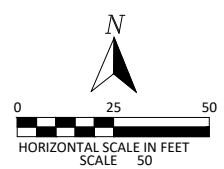

NO.	DATE	DRW	CKD	APP	REVISION

I HEREBY CERTIFY THAT THIS PLAN, SPECIFICATION, OR REPORT WAS PREPARED BY ME OR UNDER MY DIRECT SUPERVISION AND THAT I AM A DULY LICENSED PROFESSIONAL ENGINEER UNDER THE LAWS OF THE STATE OF MINNESOTA.



LIC. NO. \_\_\_\_\_ DATE \_\_\_\_\_

**BOLTON & MENK**  
 111 WASHINGTON AVENUE SOUTH  
 MINNEAPOLIS, MINNESOTA 55401  
 Phone: (612) 416-0020  
 Email: Minneapolis@bolton-menk.com  
 www.bolton-menk.com

**PAVING PLAN**


**Minneapolis Public Works**

DRW: \_\_\_\_\_  
 CHK: \_\_\_\_\_  
 APP: \_\_\_\_\_

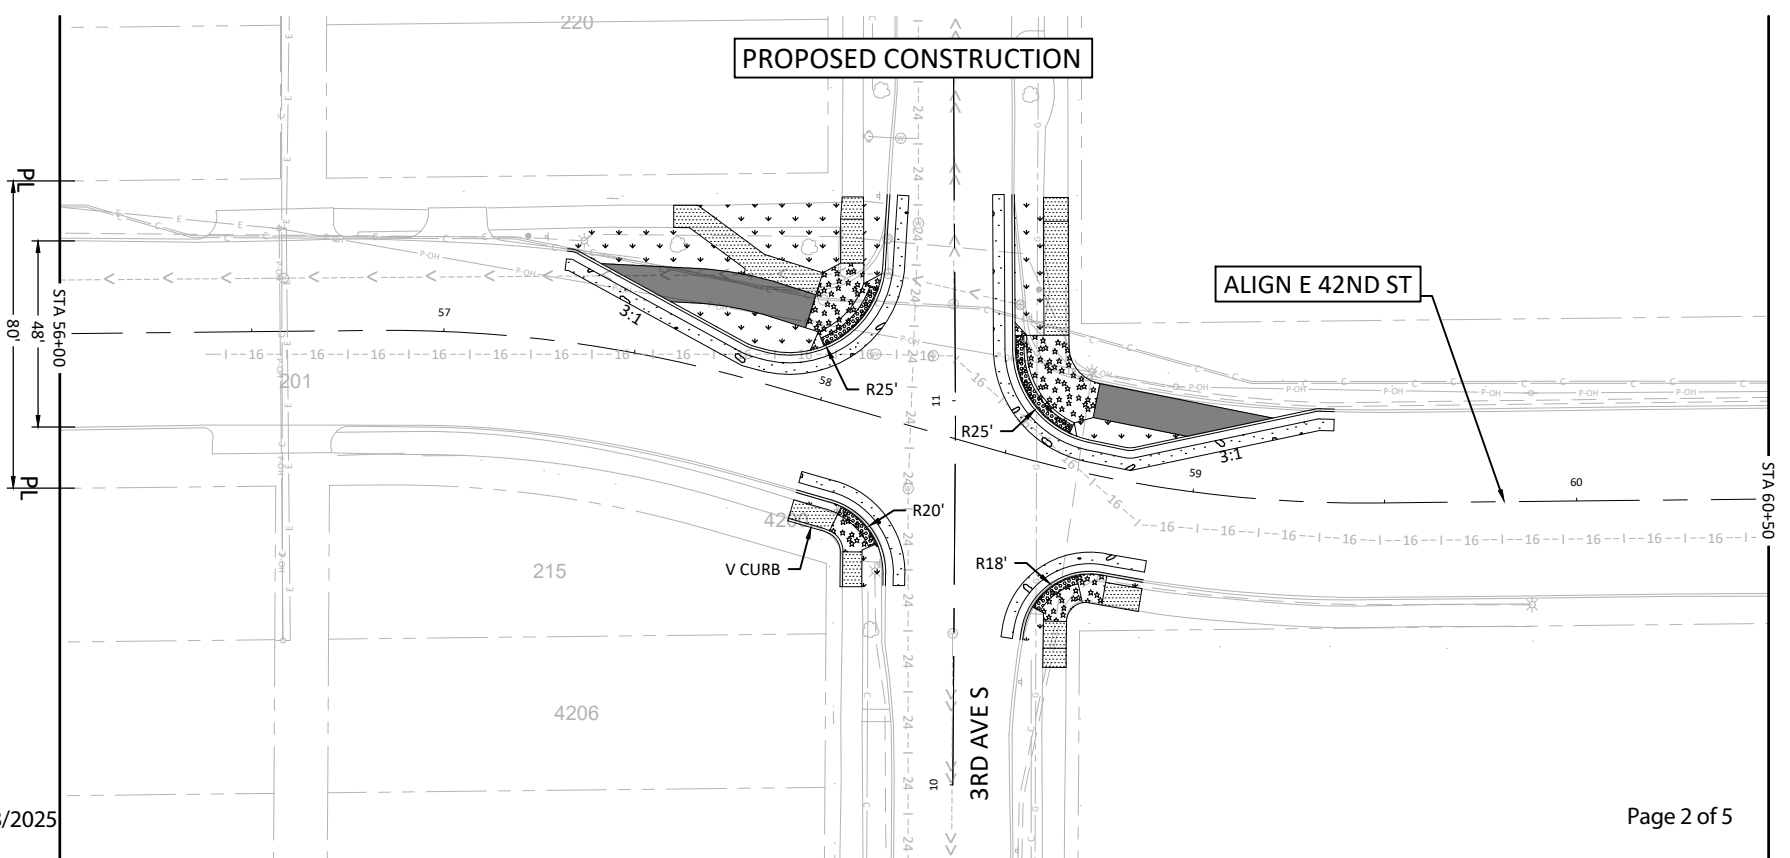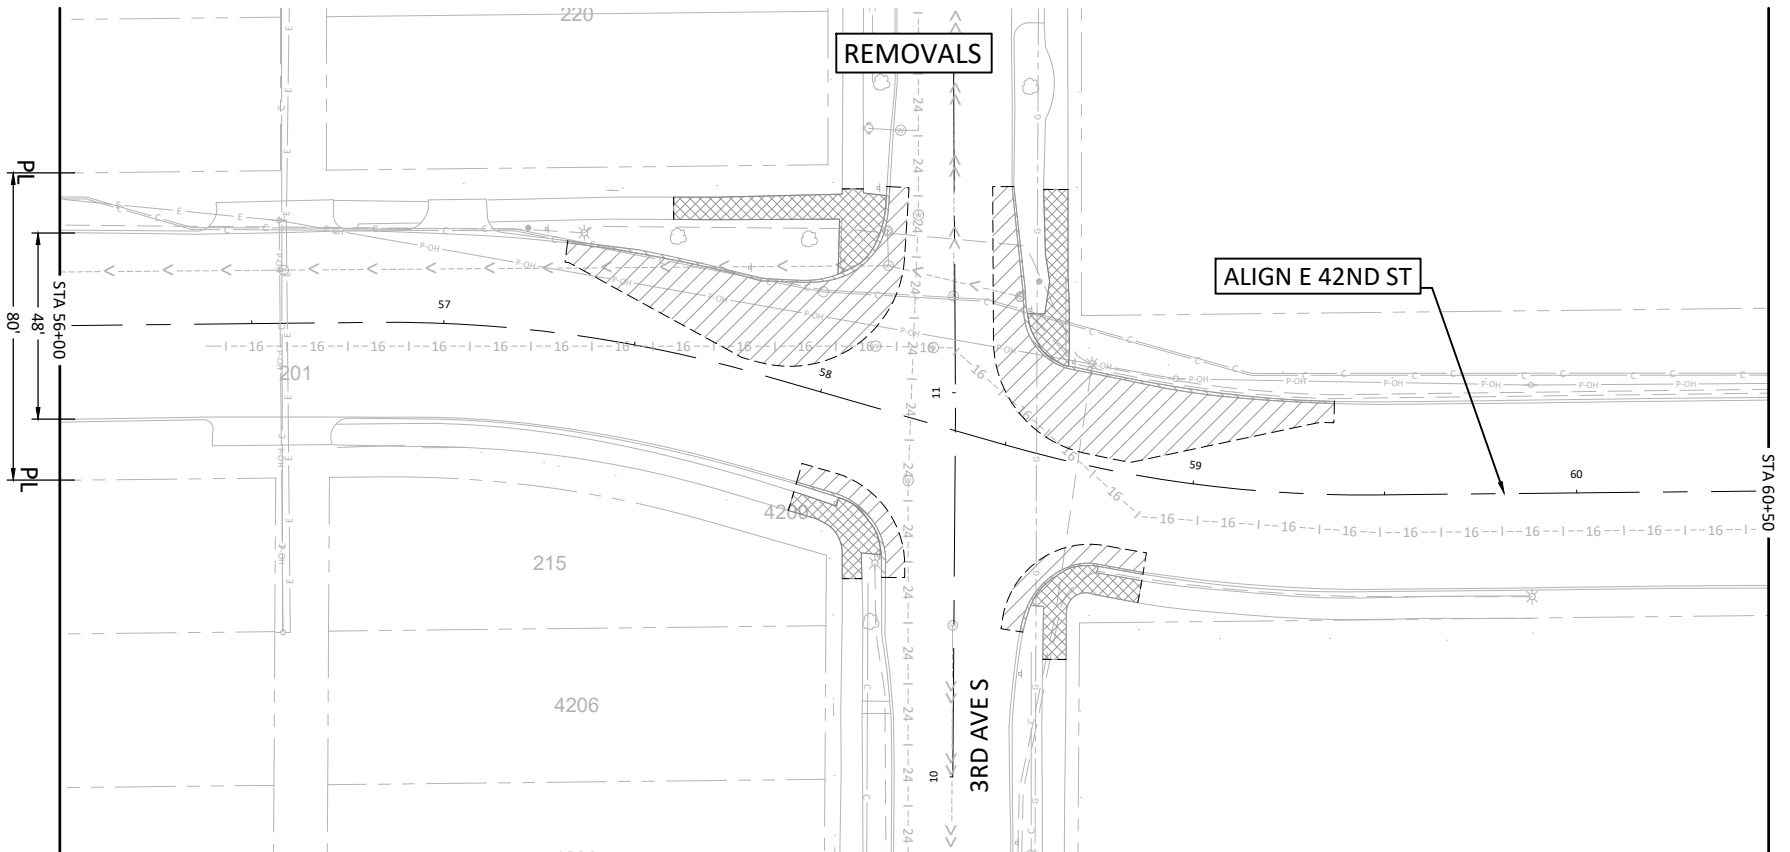

Last updated date 02/18/2025

Page 2 of 5

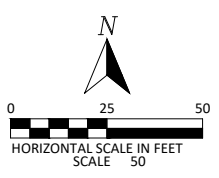

NO.	DATE	DRW	CKD	APP	REVISION

I HEREBY CERTIFY THAT THIS PLAN, SPECIFICATION, OR REPORT WAS PREPARED BY ME OR UNDER MY DIRECT SUPERVISION AND THAT I AM A DULY LICENSED PROFESSIONAL ENGINEER UNDER THE LAWS OF THE STATE OF MINNESOTA.



LIC. NO. \_\_\_\_\_ DATE \_\_\_\_\_

**BOLTON & MENK**  
 111 WASHINGTON AVENUE SOUTH  
 MINNEAPOLIS, MINNESOTA 55401  
 Phone: (612) 416-0020  
 Email: Minneapolis@bolton-menk.com  
 www.bolton-menk.com


**Minneapolis Public Works**

PAVING PLAN

DRW: \_\_\_\_\_  
 CHK: \_\_\_\_\_  
 APP: \_\_\_\_\_

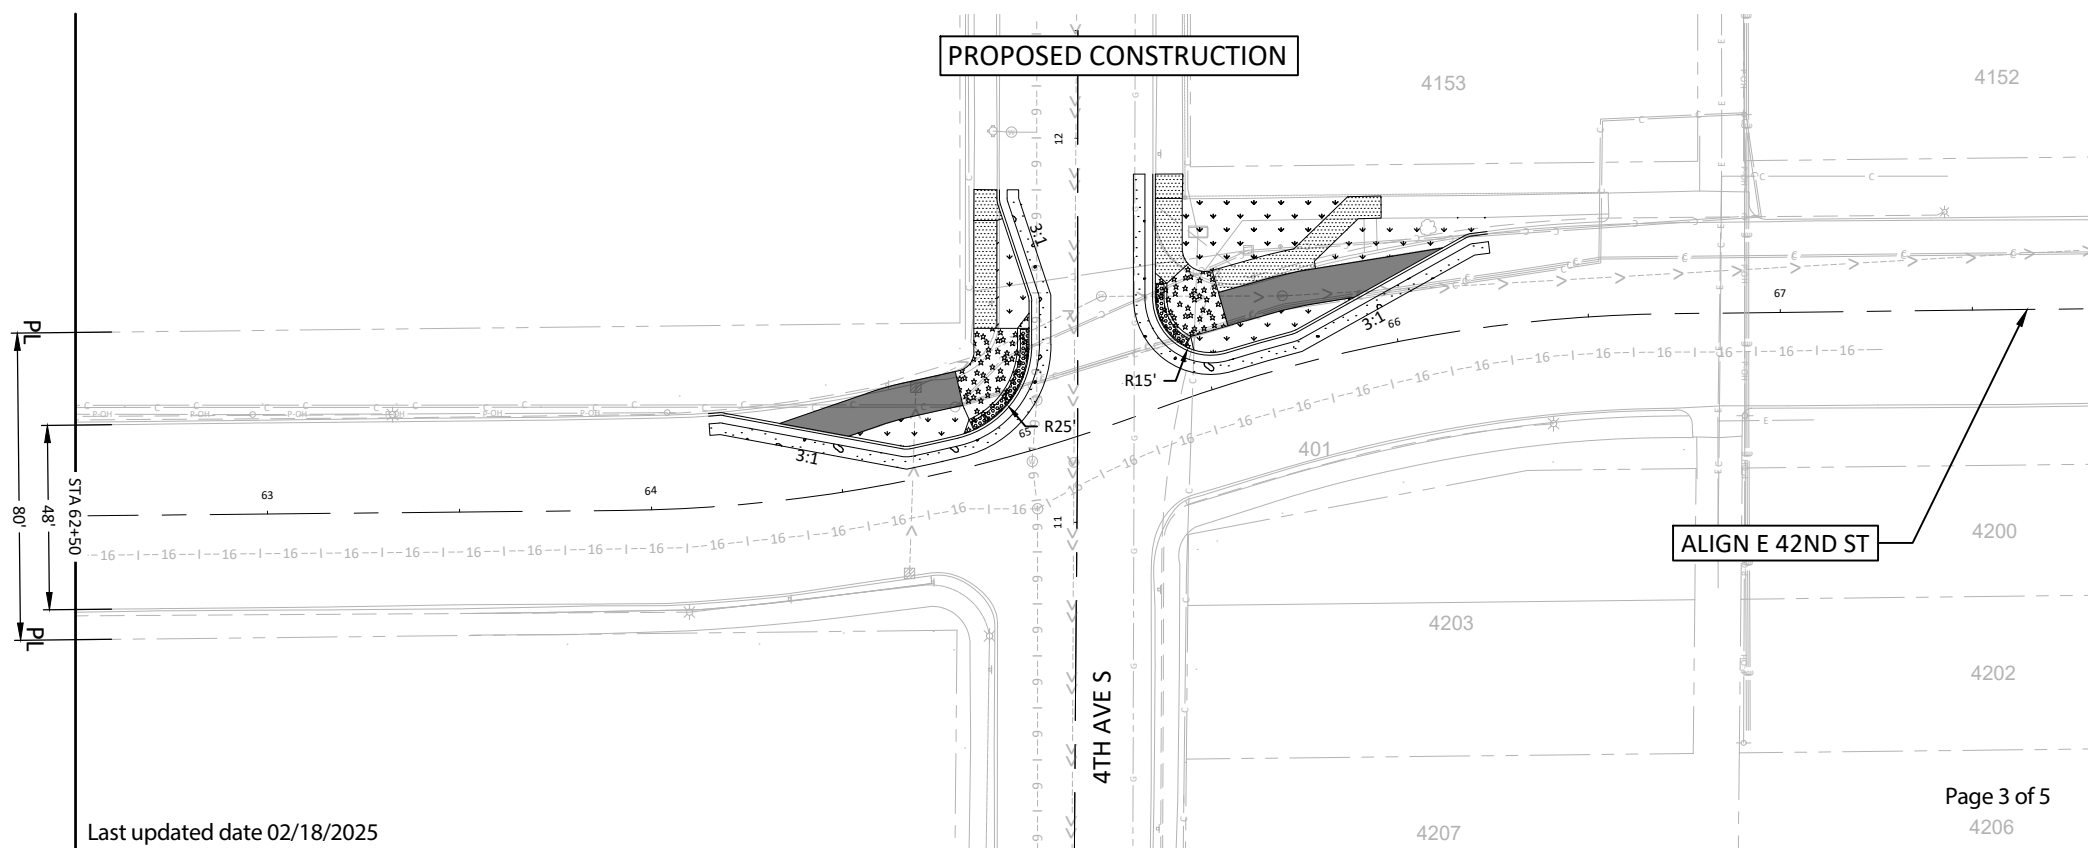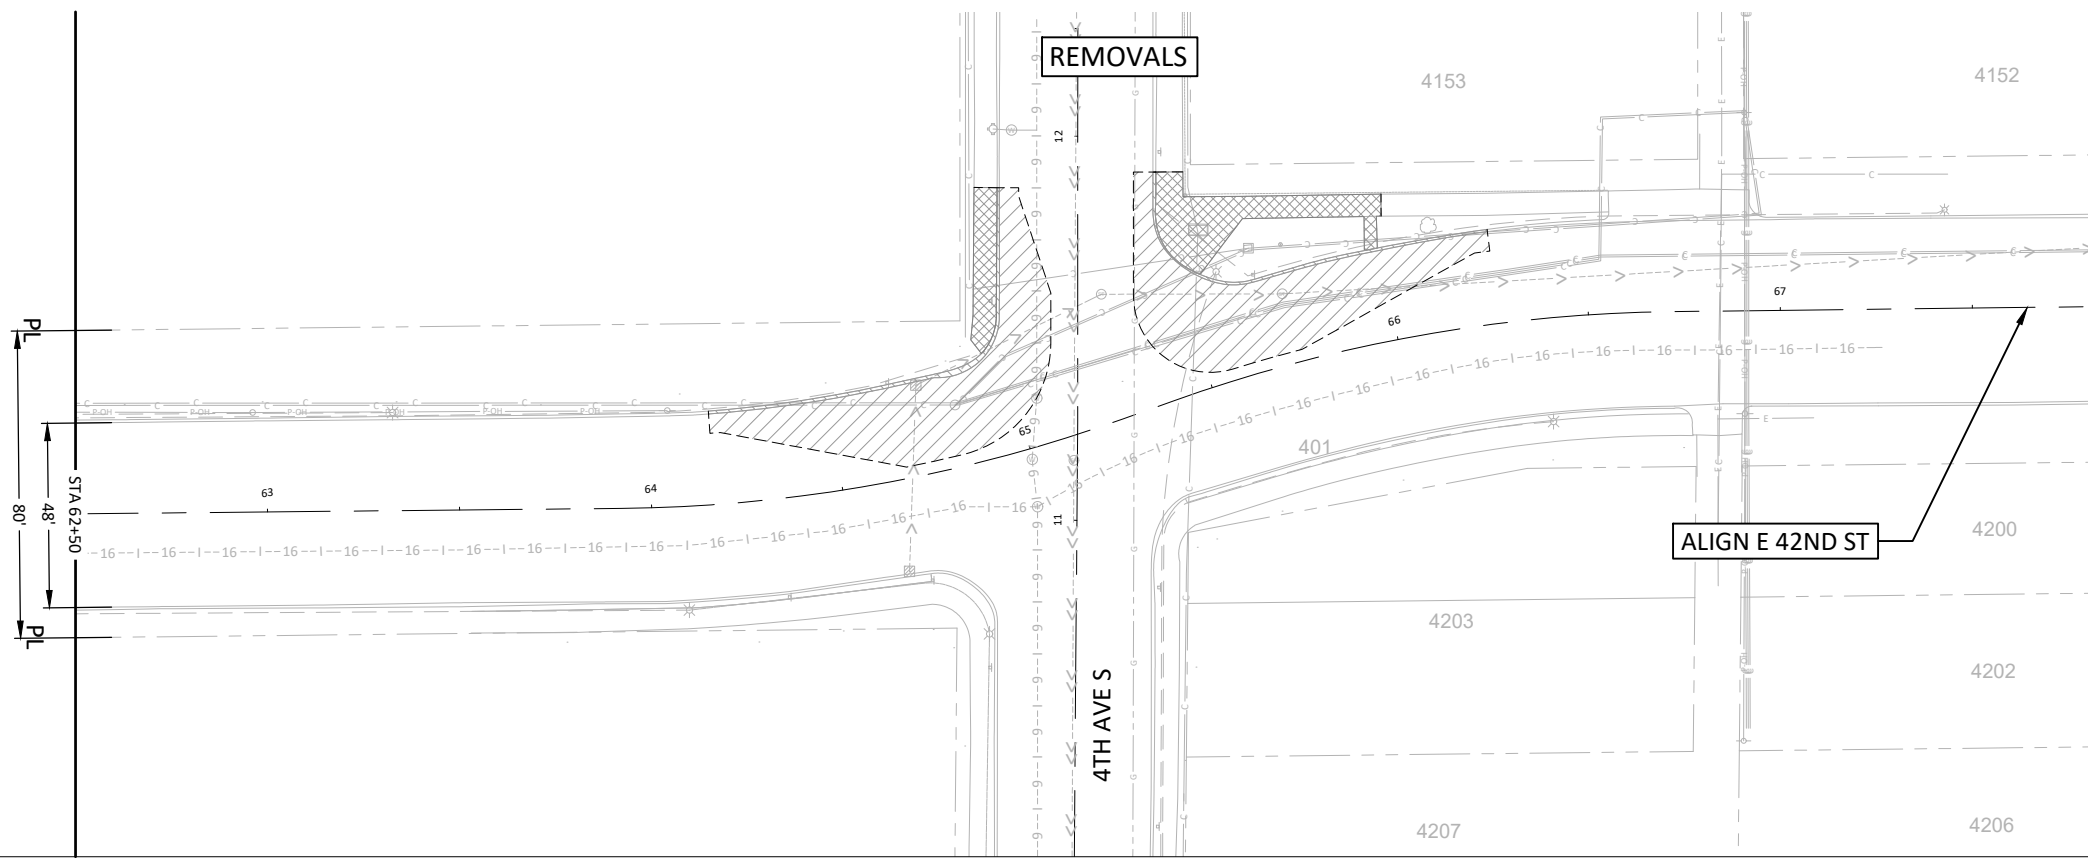

Last updated date 02/18/2025

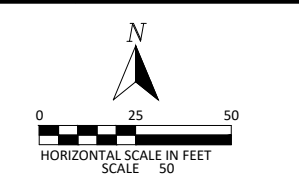

NO.	DATE	DRW	CKD	APP	REVISION

I HEREBY CERTIFY THAT THIS PLAN, SPECIFICATION, OR REPORT WAS PREPARED BY ME OR UNDER MY DIRECT SUPERVISION AND THAT I AM A DULY LICENSED PROFESSIONAL ENGINEER UNDER THE LAWS OF THE STATE OF MINNESOTA.



**BOLTON & MENK**  
 111 WASHINGTON AVENUE SOUTH  
 MINNEAPOLIS, MINNESOTA 55401  
 Phone: (612) 416-0020  
 Email: Minneapolis@bolton-menk.com  
 www.bolton-menk.com

**PAVING PLAN**


**Minneapolis Public Works**

DRW:  
CHK:  
APP:

LIC. NO.      DATE

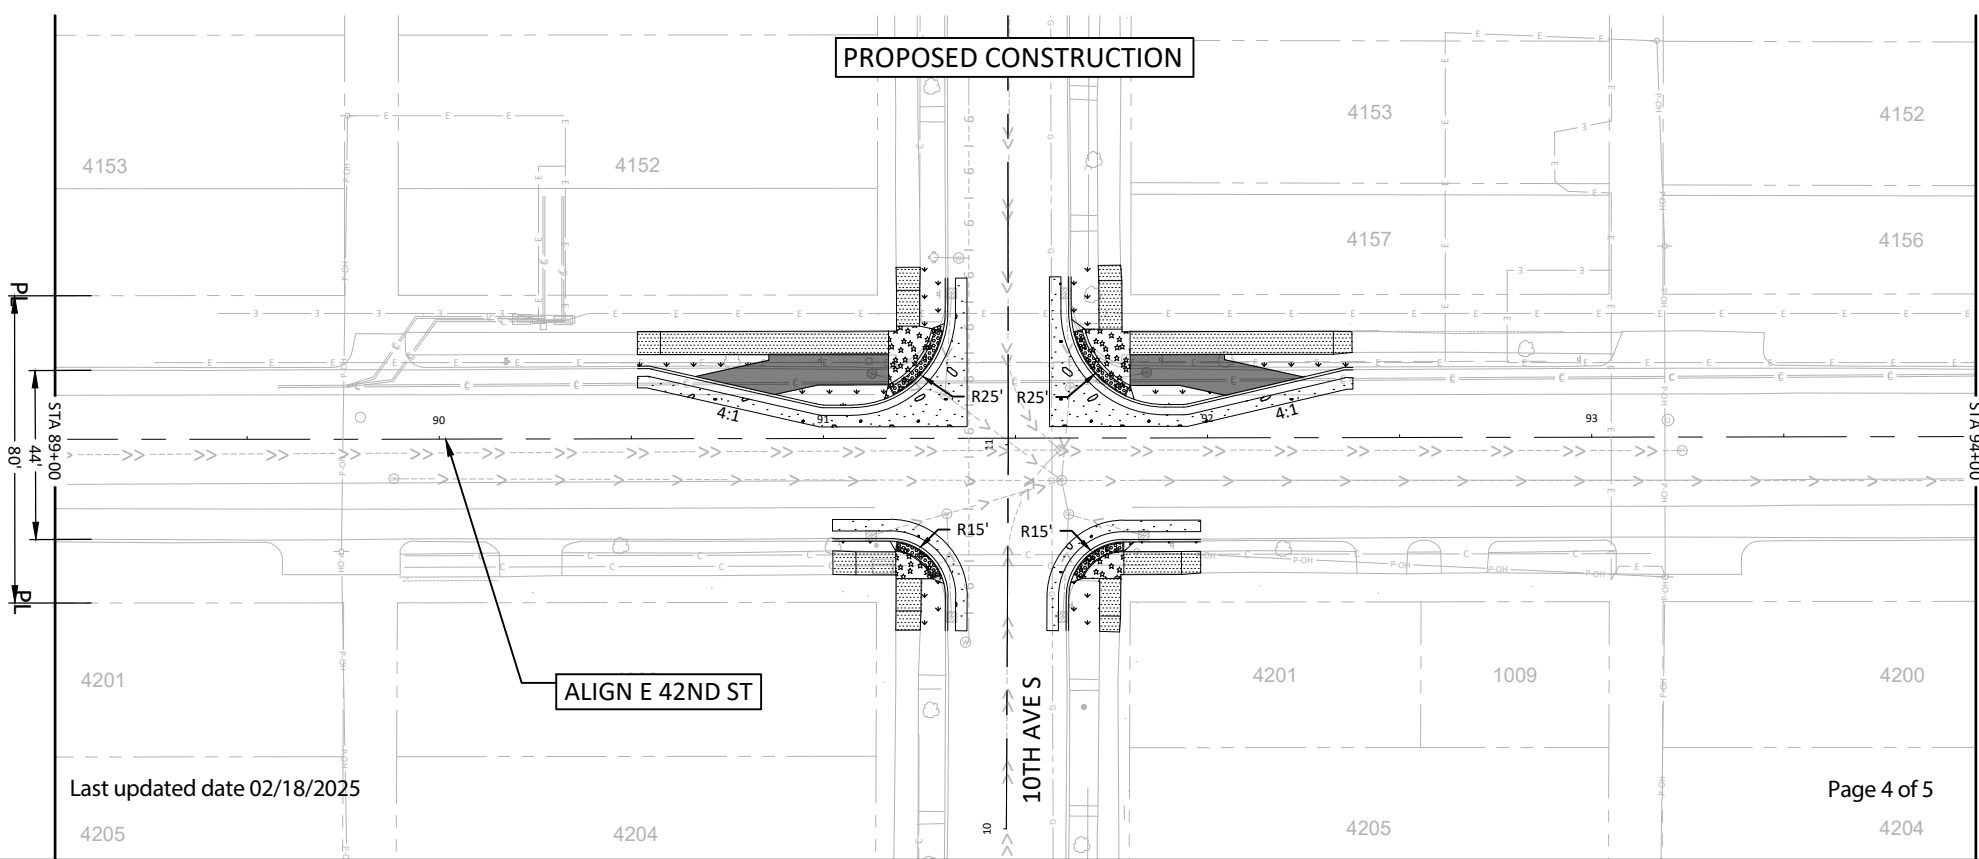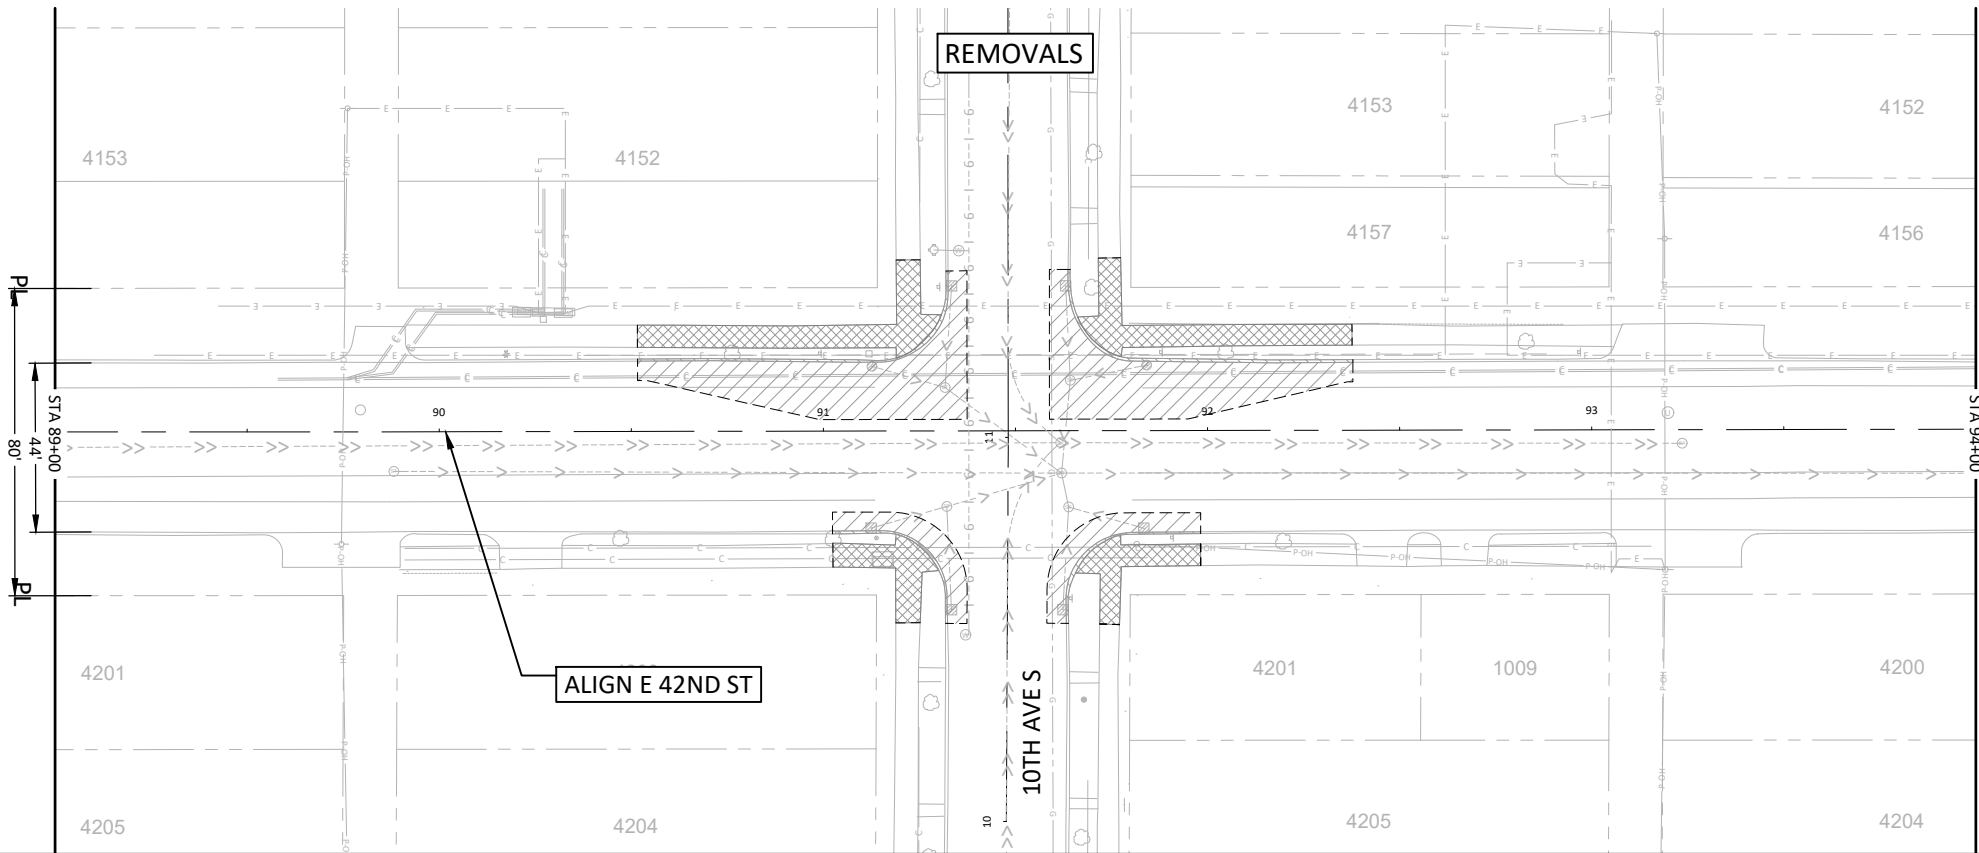

Last updated date 02/18/2025

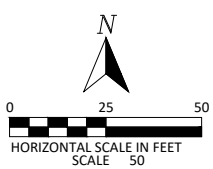

NO.	DATE	DRW	CKD	APP	REVISION

I HEREBY CERTIFY THAT THIS PLAN, SPECIFICATION, OR REPORT WAS PREPARED BY ME OR UNDER MY DIRECT SUPERVISION AND THAT I AM A DULY LICENSED PROFESSIONAL ENGINEER UNDER THE LAWS OF THE STATE OF MINNESOTA.



**BOLTON & MENK**  
 111 WASHINGTON AVENUE SOUTH  
 MINNEAPOLIS, MINNESOTA 55401  
 Phone: (612) 416-0020  
 Email: Minneapolis@bolton-menk.com  
 www.bolton-menk.com



LIC. NO.      DATE


**PAVING PLAN**

DRW:  
 CHK:  
 APP:

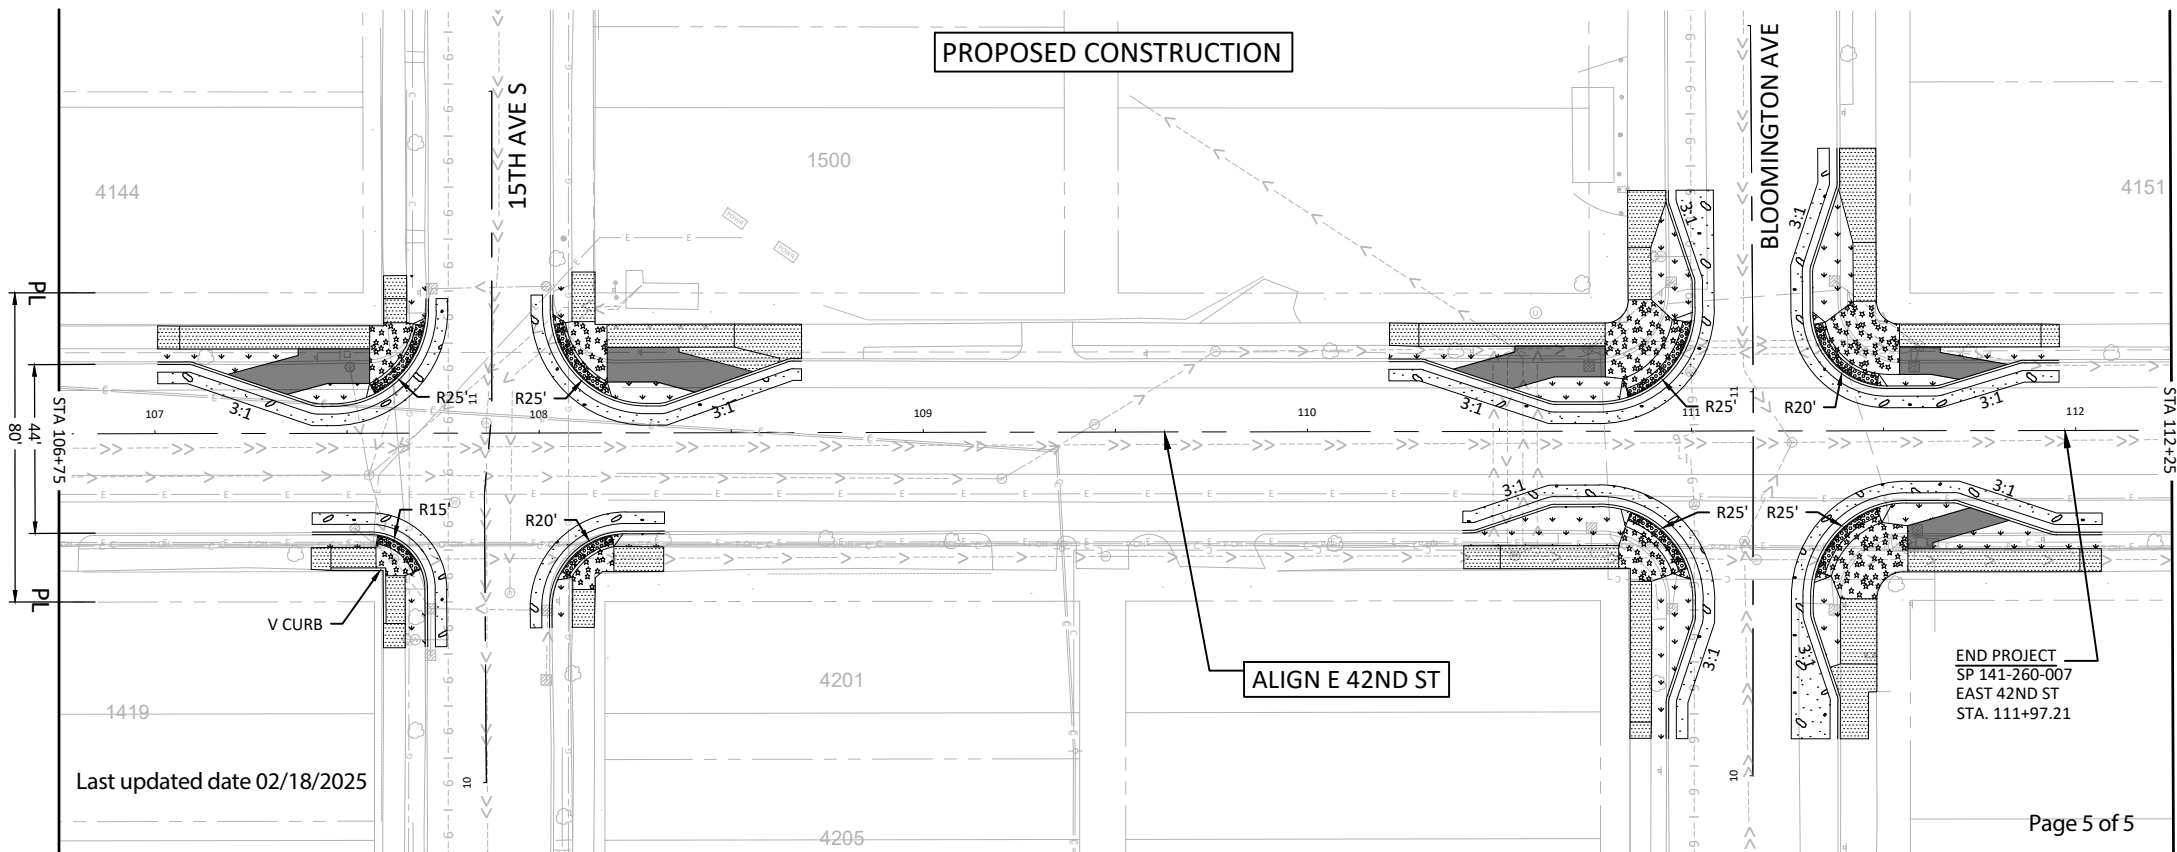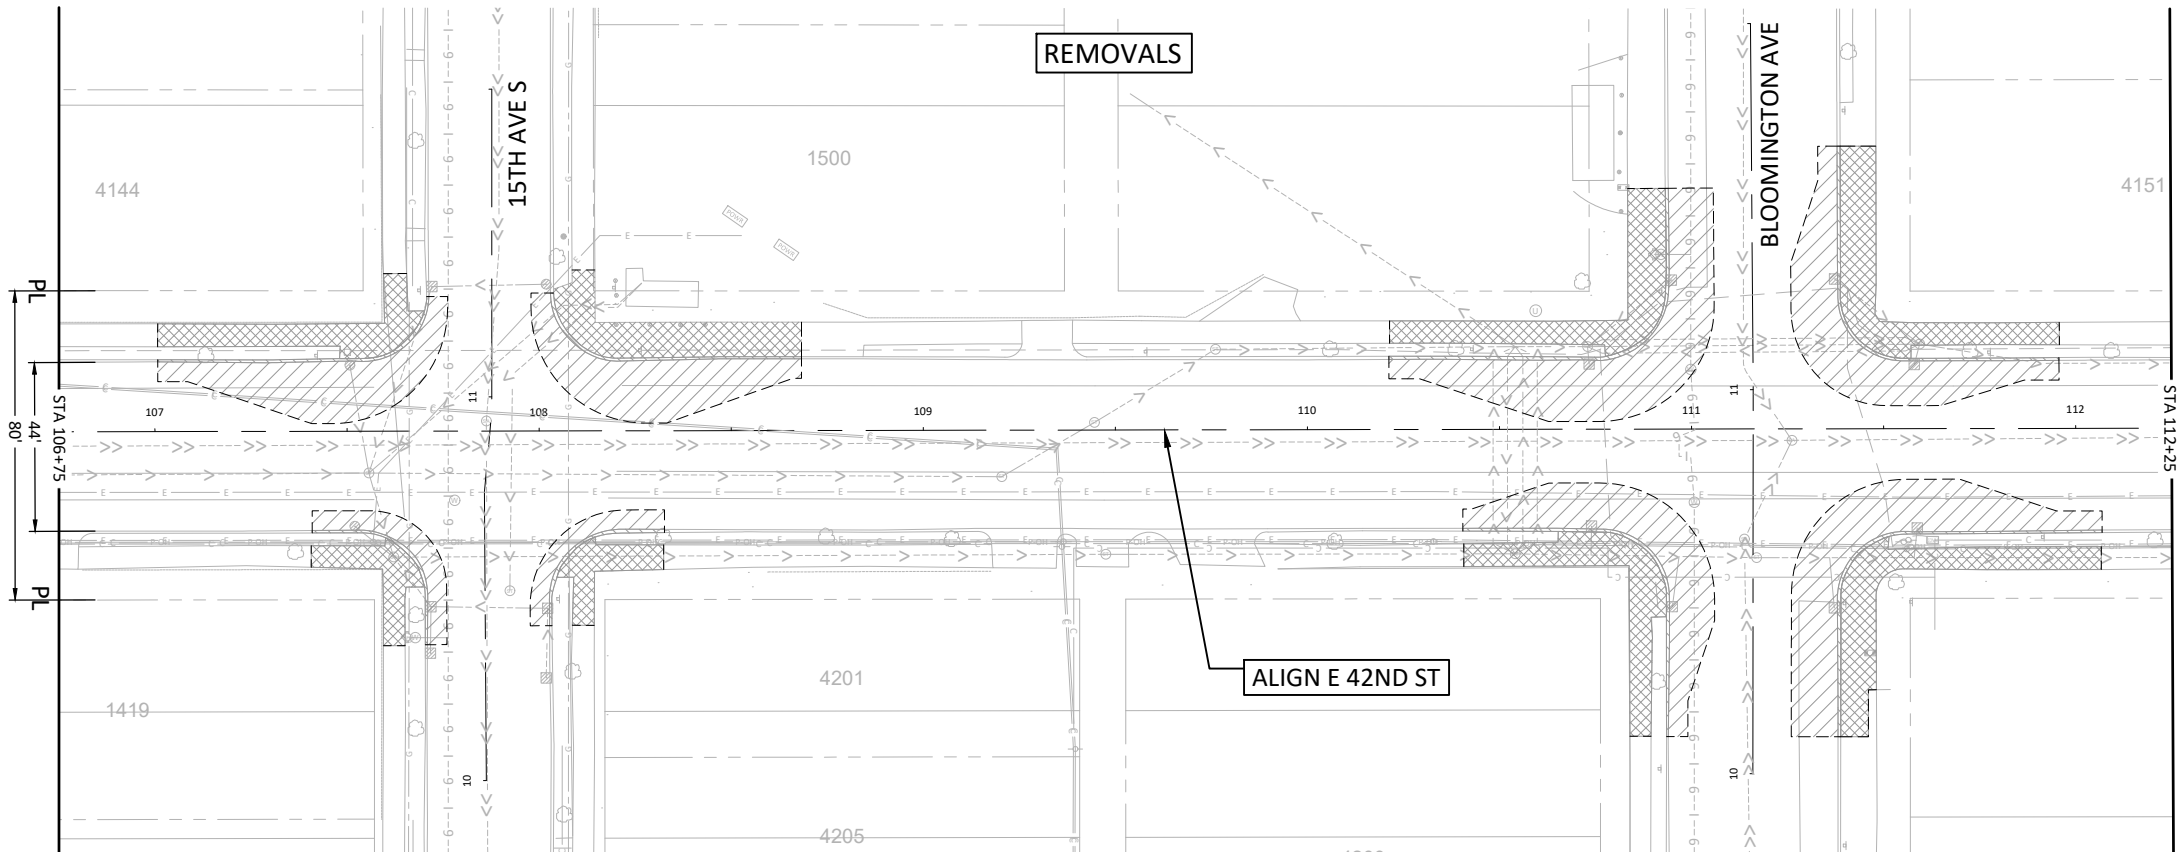

END PROJECT  
 SP 141-260-007  
 EAST 42ND ST  
 STA. 111+97.21

Last updated date 02/18/2025

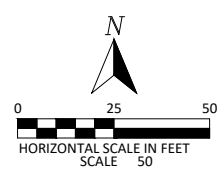

NO.	DATE	DRW	CKD	APP	REVISION

I HEREBY CERTIFY THAT THIS PLAN, SPECIFICATION, OR REPORT WAS PREPARED BY ME OR UNDER MY DIRECT SUPERVISION AND THAT I AM A DULY LICENSED PROFESSIONAL ENGINEER UNDER THE LAWS OF THE STATE OF MINNESOTA.

**BOLTON & MENK**  
 111 WASHINGTON AVENUE SOUTH  
 MINNEAPOLIS, MINNESOTA 55401  
 Phone: (612) 416-0020  
 Email: Minneapolis@bolton-menk.com  
 www.bolton-menk.com

LIC. NO.      DATE

PAVING PLAN

DRW:	DATE:
CHK:	DATE:
APP:	DATE: