

**LEGEND**

- NORTHBOUND PEDESTRIAN / BIKE DETOUR
- SOUTHBOUND PEDESTRIAN / BIKE DETOUR

DATE: 9/27/2022 9:46:33 PM  
PATH & FILENAME: K:\018191-000\Cad\Plan\Breakout\General\018191-000.tcl.dgn

NO.	DATE	BY	CHK	REVISIONS

Design By: MAN-O  
 Plan By: MAN-O  
 Checked By: EPS  
 Approved By: MAN-O

I HEREBY CERTIFY THAT THIS PLAN WAS PREPARED BY ME OR UNDER MY DIRECT SUPERVISION AND THAT I AM A DULY LICENSED PROFESSIONAL ENGINEER UNDER THE LAWS OF THE STATE OF MINNESOTA.

*Michael Nelson-Ostrowski*  
 MICHAEL NELSON-OSTROWSKI, PE  
 DATE: 9/27/2022 LICENSE NO. 56160





**BRIDGE NUMBER 9 IMPROVEMENTS**  
 City of Minneapolis, MN

**CITY OF MINNEAPOLIS, MN**  
 BRIDGE CLOSURE DETOURS  
 CONSTRUCTION STAGING & TRAFFIC CONTROL

SHEET  
 GO.08  
 OF  
 GO.13  
 SHEETS

MATCH LINE SEE SHEET GO.08

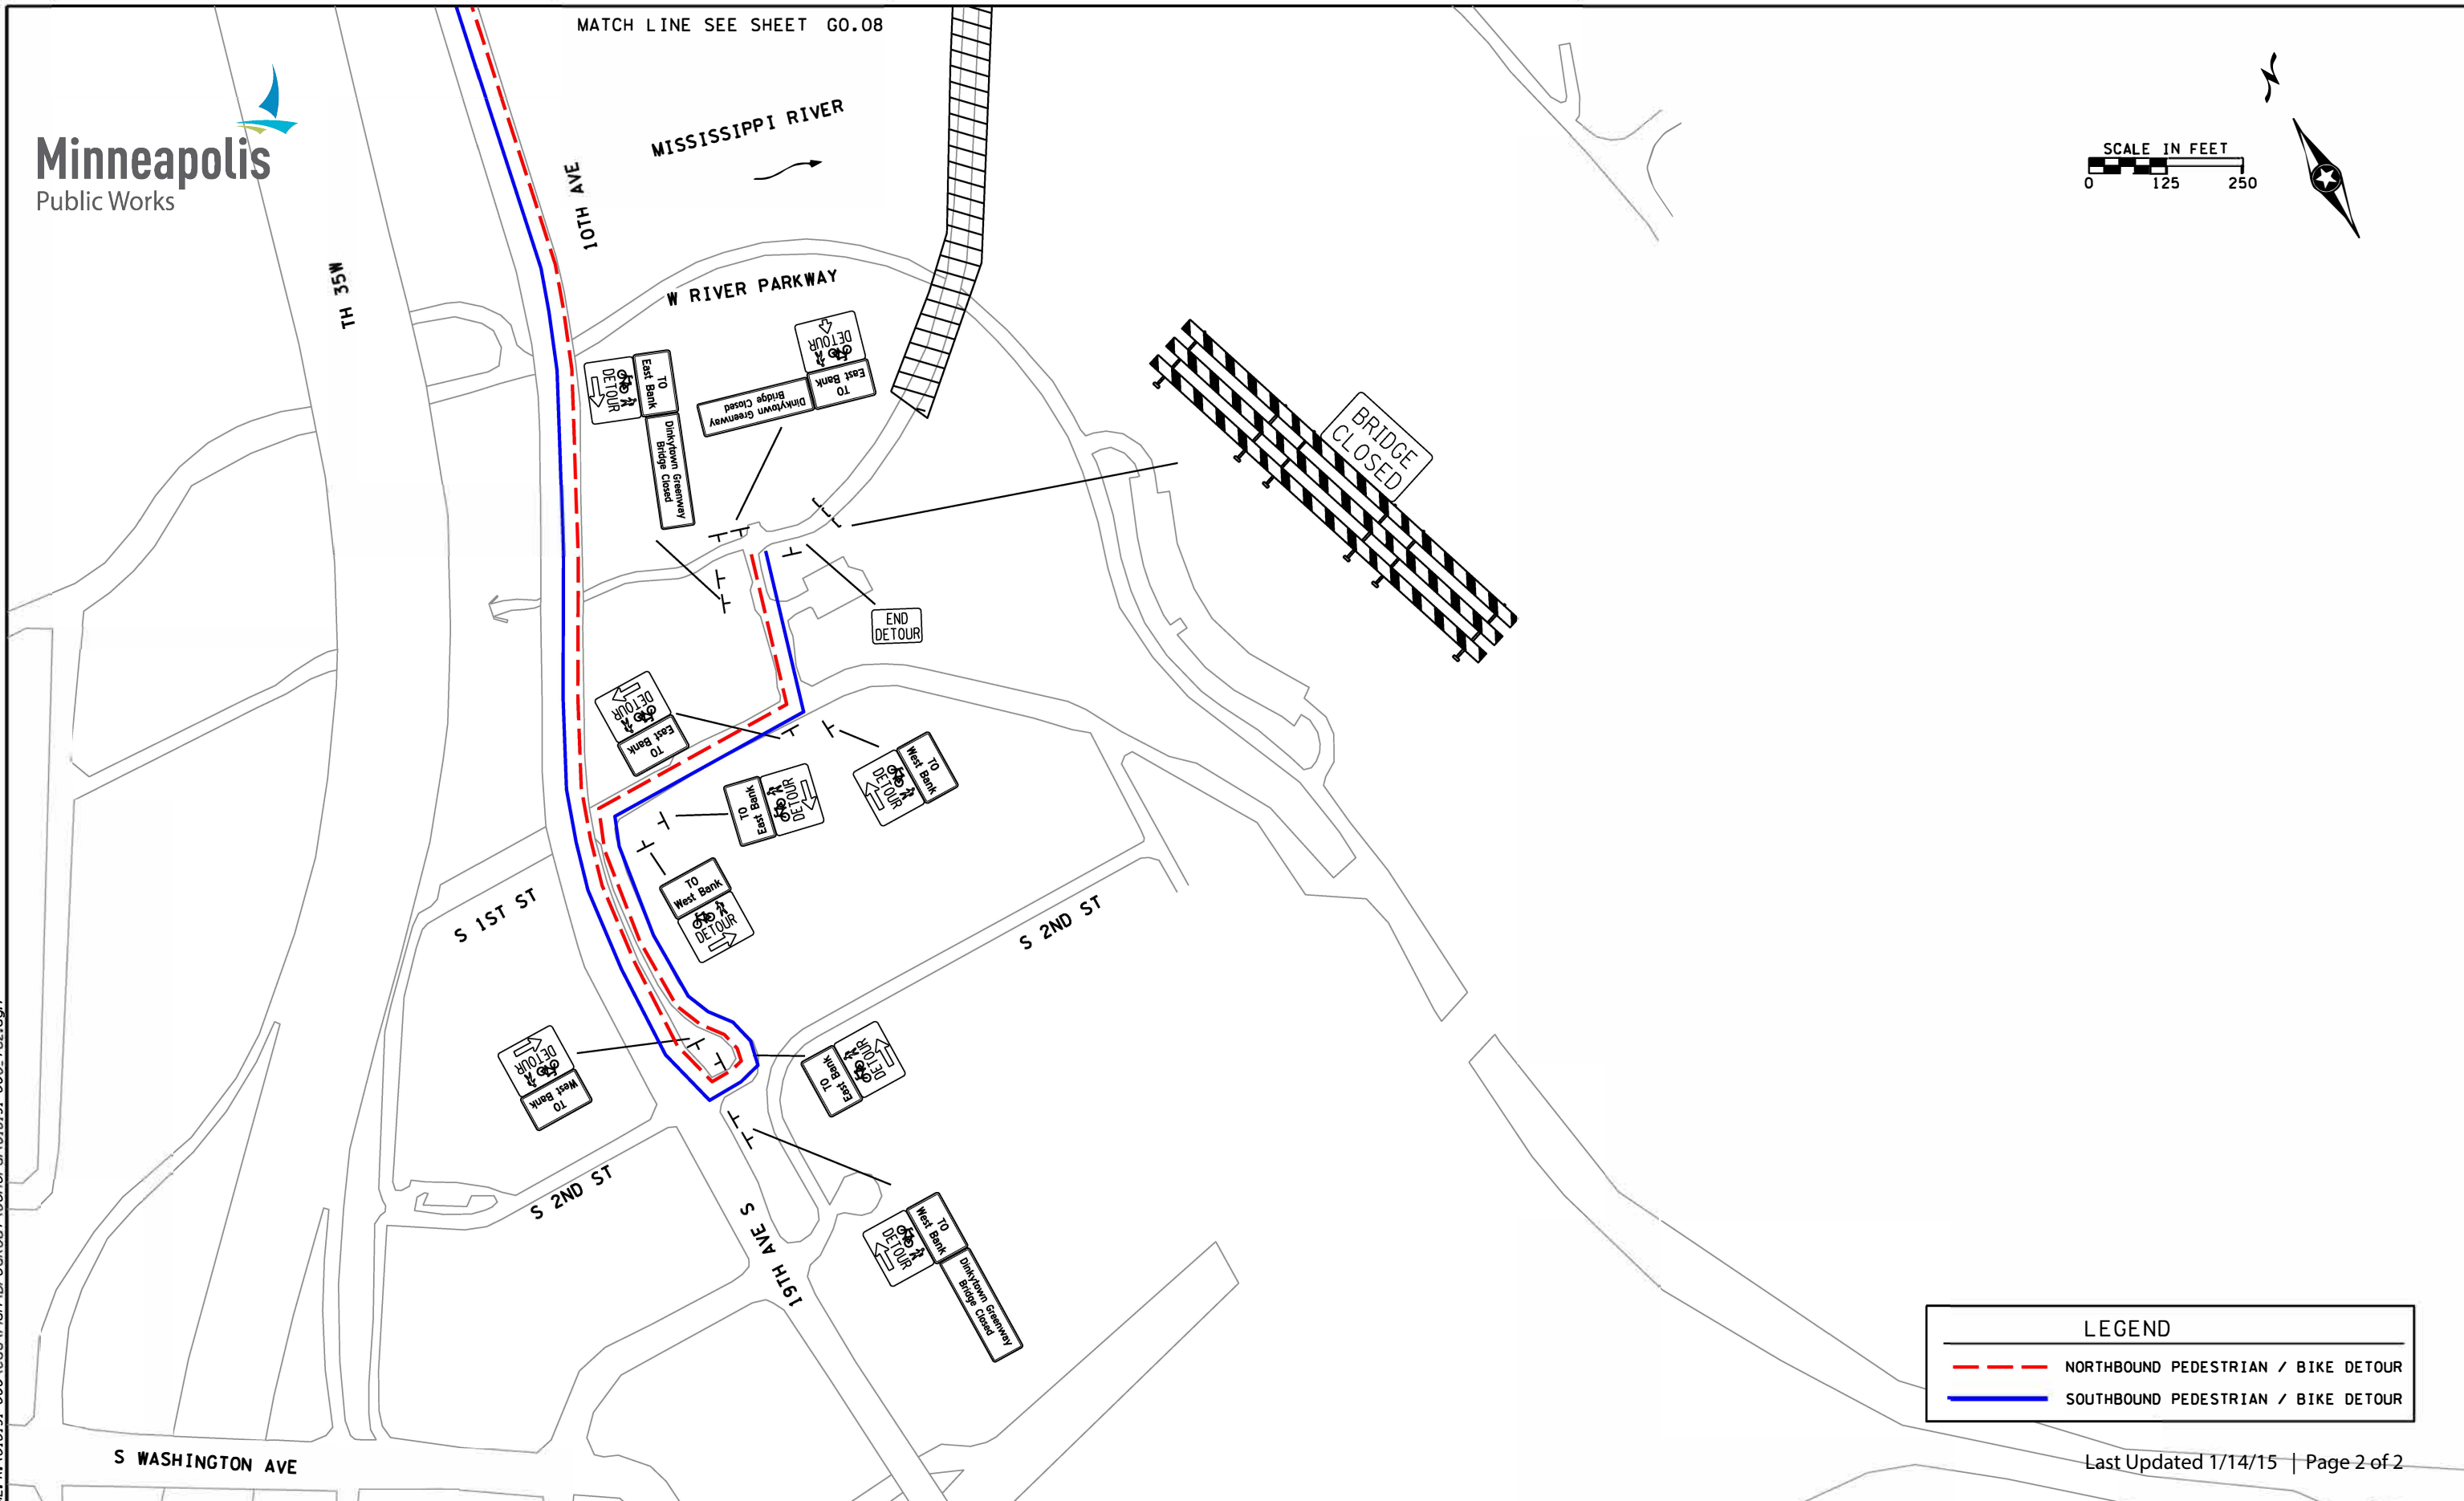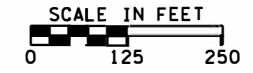

LEGEND	
	NORTHBOUND PEDESTRIAN / BIKE DETOUR
	SOUTHBOUND PEDESTRIAN / BIKE DETOUR

Last Updated 1/14/15 | Page 2 of 2

DATE: 9/27/2022 9:46:34 PM  
PATH & FILENAME: K:\018191-000\Cad\Plan\Breakout\General\018191-000\_tc2.dgn

NO.	DATE	BY	CHK	REVISIONS

Design By: MAN-O  
 Plan By: MAN-O  
 Checked By: EPS  
 Approved By: MAN-O

I HEREBY CERTIFY THAT THIS PLAN WAS PREPARED BY ME OR UNDER MY DIRECT SUPERVISION AND THAT I AM A DULY LICENSED PROFESSIONAL ENGINEER UNDER THE LAWS OF THE STATE OF MINNESOTA.

*Michael Nelson-Ostrowski*  
 MICHAEL NELSON-OSTROWSKI, PE  
 DATE: 9/27/2022 LICENSE NO. 56160



**BRIDGE NUMBER 9 IMPROVEMENTS**  
City of Minneapolis, MN

**CITY OF MINNEAPOLIS, MN**  
BRIDGE CLOSURE DETOURS  
CONSTRUCTION STAGING & TRAFFIC CONTROL

SHEET GO.09 OF GO.13 SHEETS