

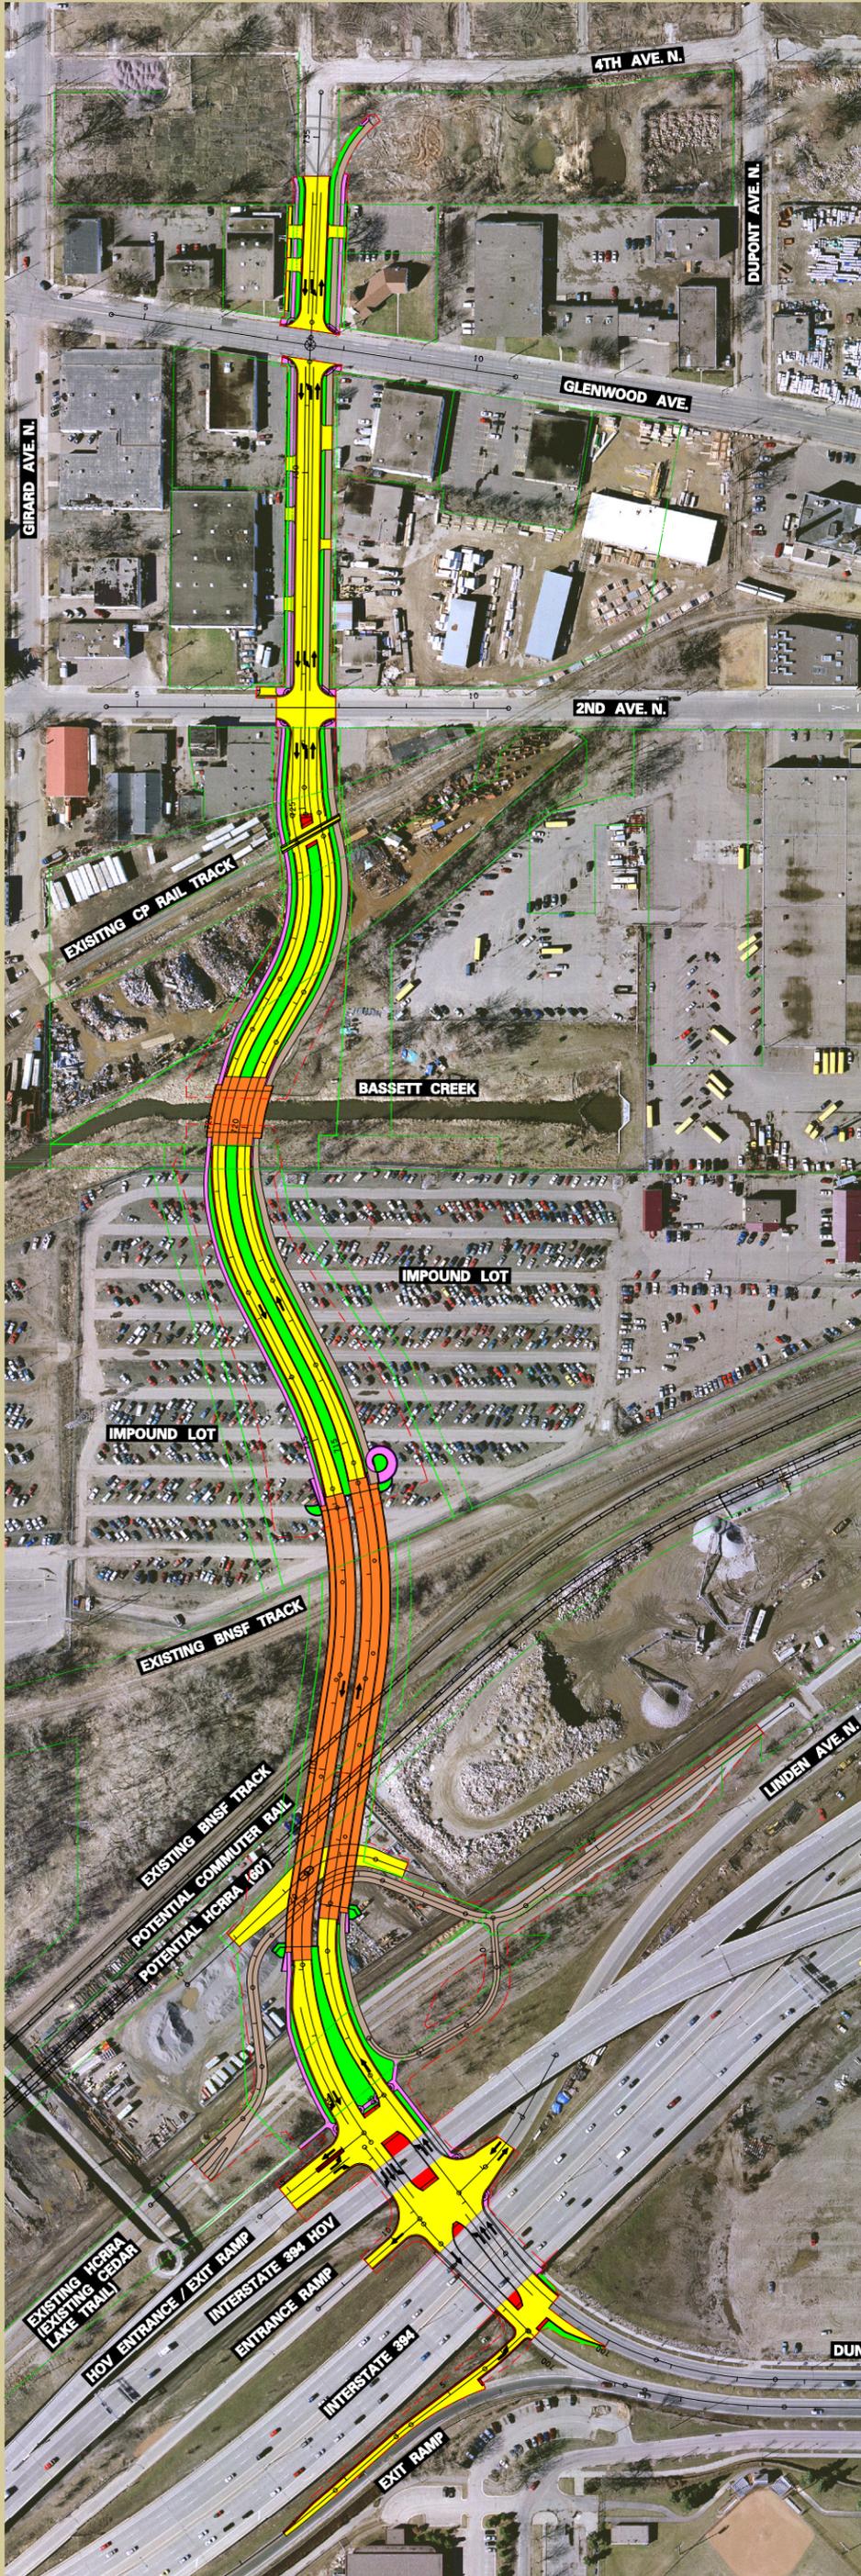
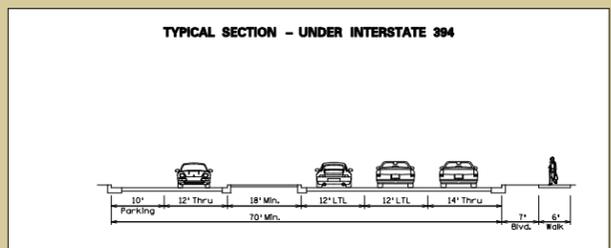
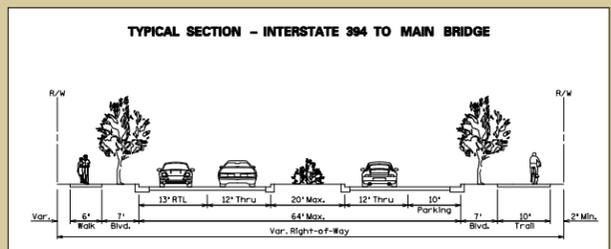
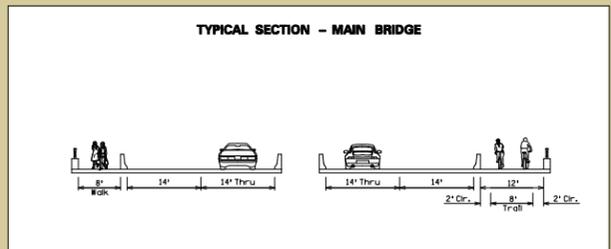
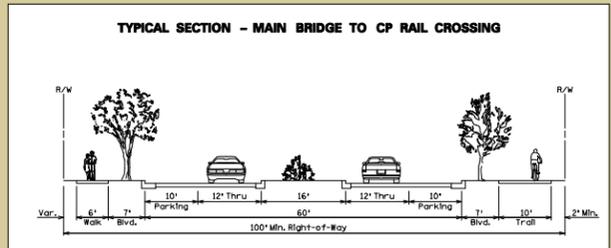
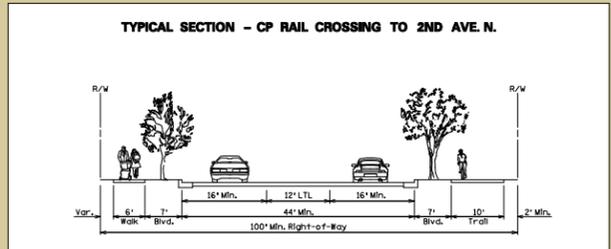


VAN WHITE MEMORIAL BOULEVARD

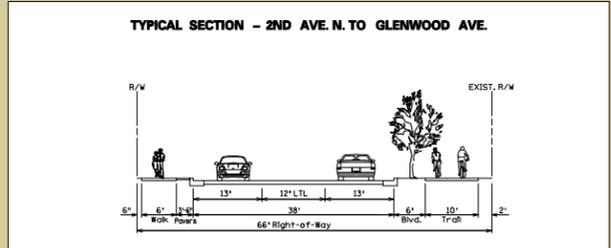

LEGEND	
	Roadways
	Bridges
	Raised Concrete Median, Curbs
	Concrete walks
	Bituminous Trails
	Ponding Areas
	Boulevard / Median Planting Areas
	Retaining Walls
	Potential Signals
	Construction Limits

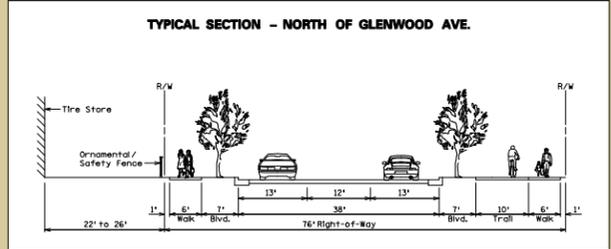

PRELIMINARY