



# Marquette Avenue

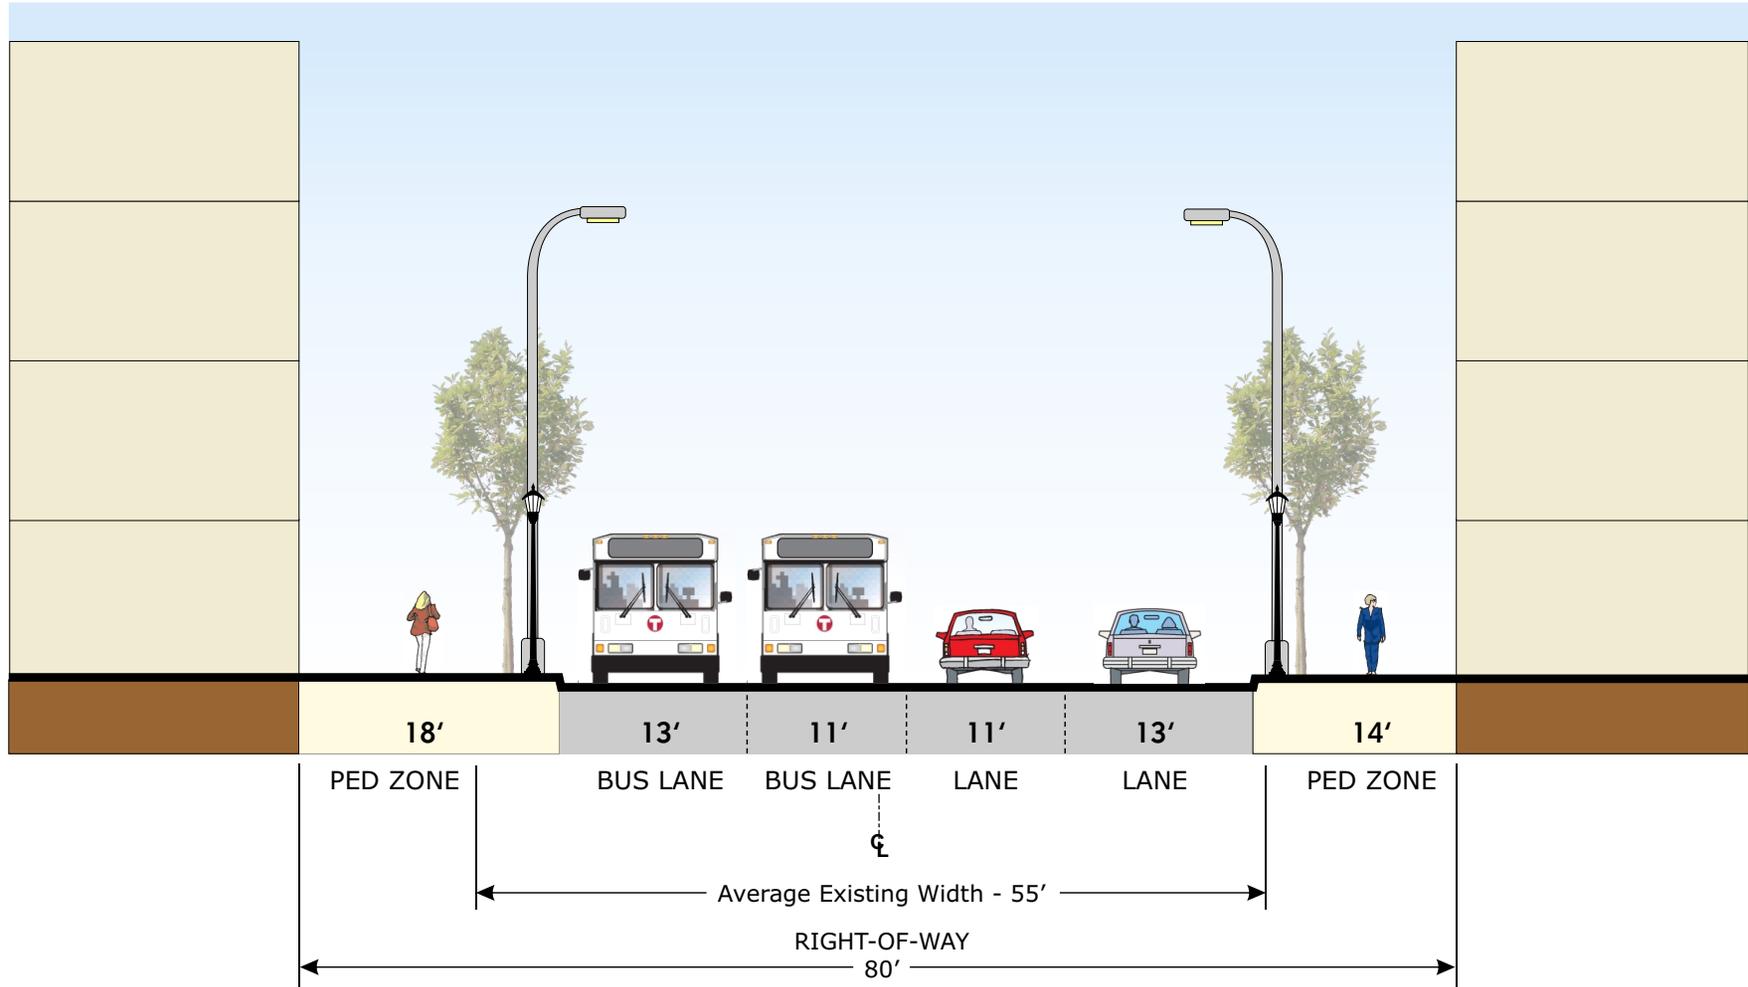

## Existing Street Widths

1st St S - 2nd St S = 64'	6th St S - 7th St S = 52.3'
2nd St S - Washington Ave S = 56'	7th St S - 8th St S = 53'
Washington Ave S - 3rd St S = 56'	8th St S - 9th St S = 53.4', 52.6'
3rd St S - 4th St S = 56'	9th St S - 10th St S = 50', 49.7', 53'
4th St S - 5th St S = 50'	10th St S - 11th St S = 56'
5th St S - 6th St S = 52.5'	11th St S - 12th St S = 50'

# Second Avenue South

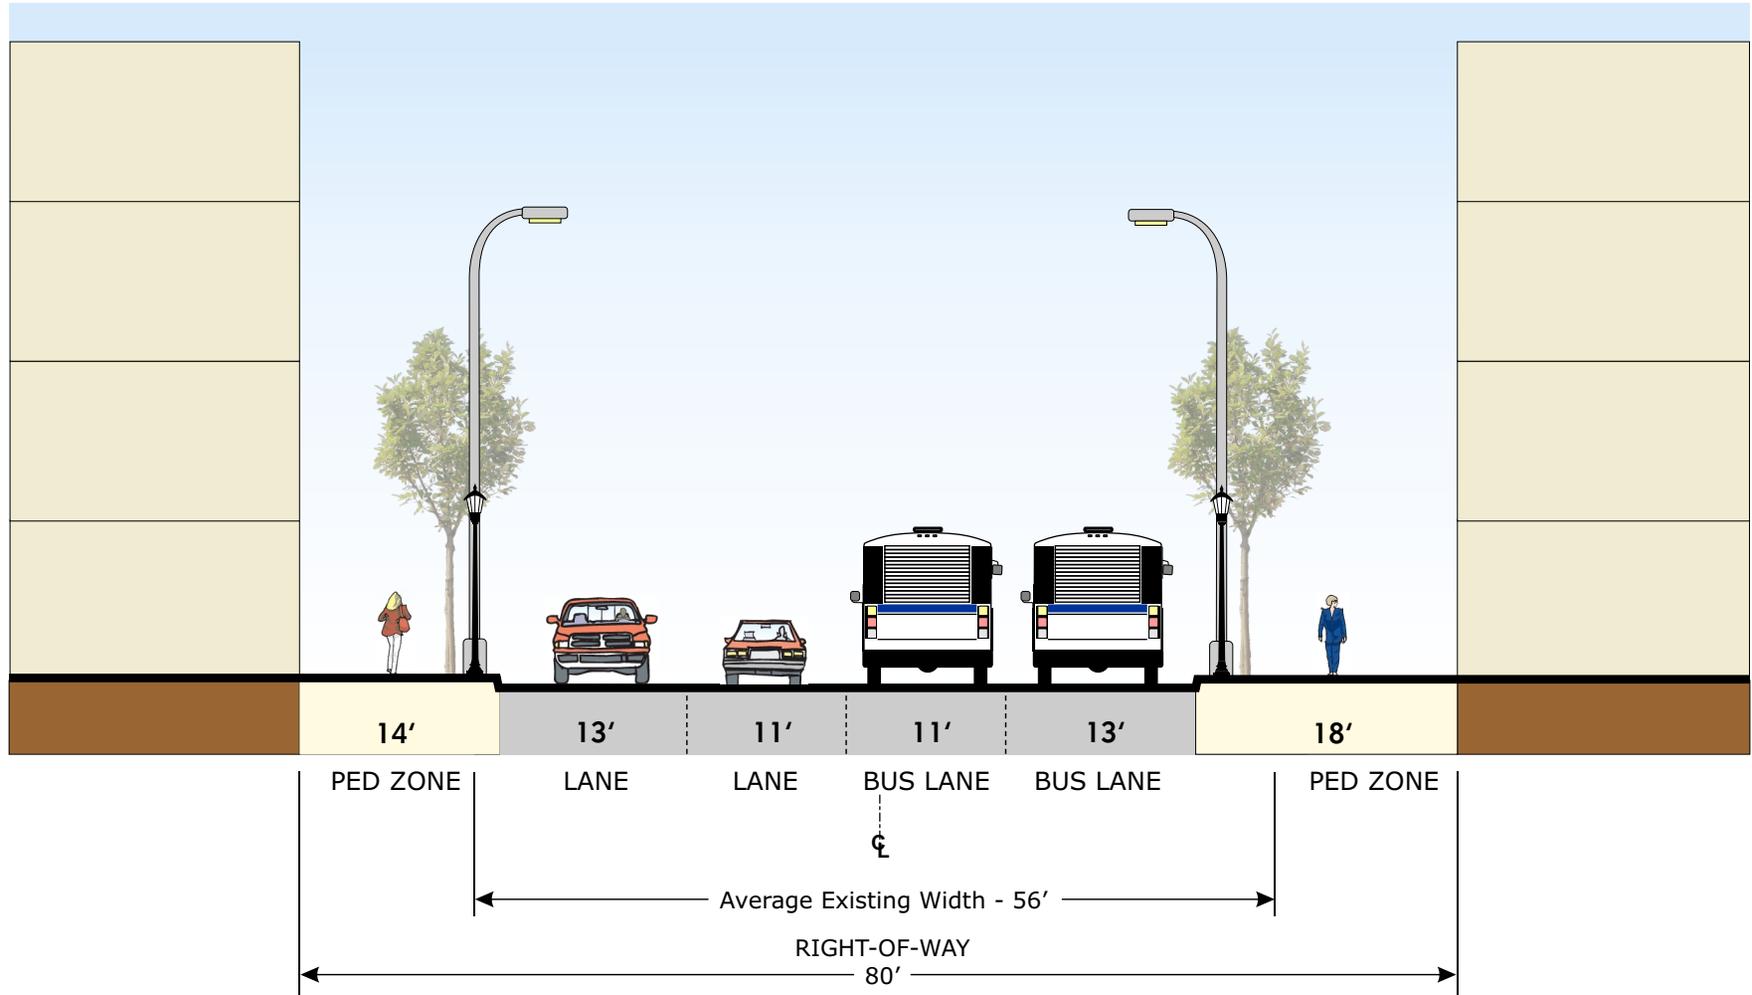

## Existing Street Widths

1st St S - 2nd St S = 57'

2nd St S - 12th St S = 56'