



SINGLE ANODE INSTALLATION

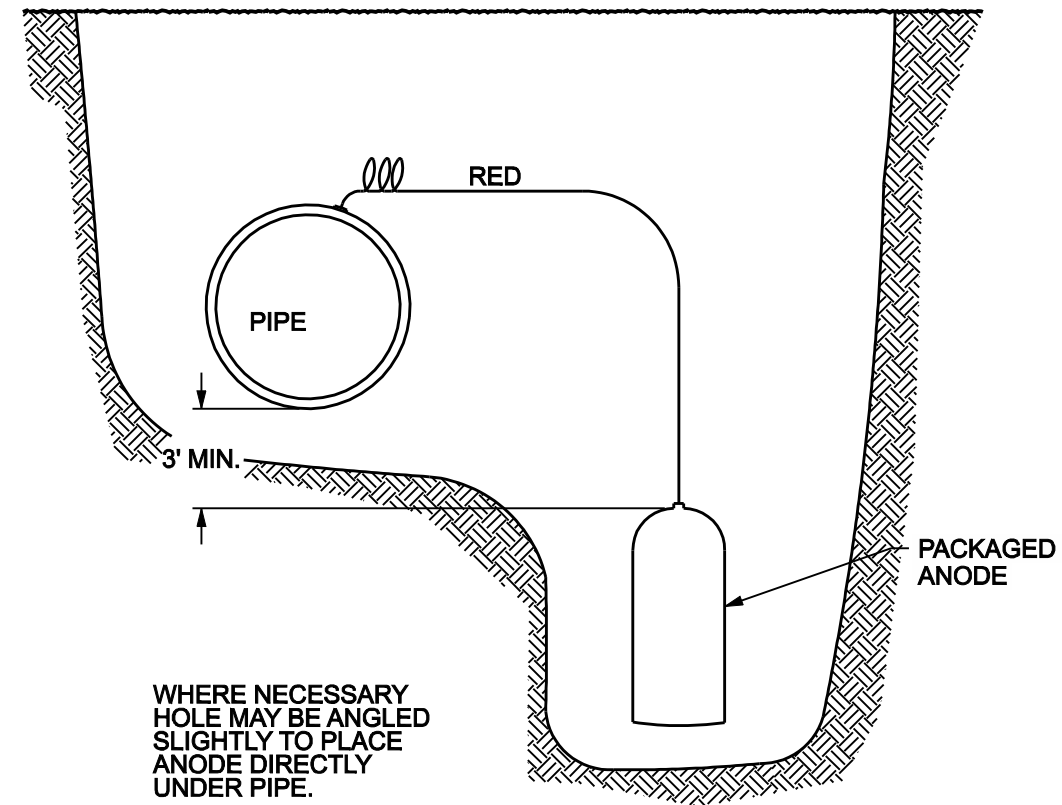


UNDER PIPE ANODE INSTALLATION

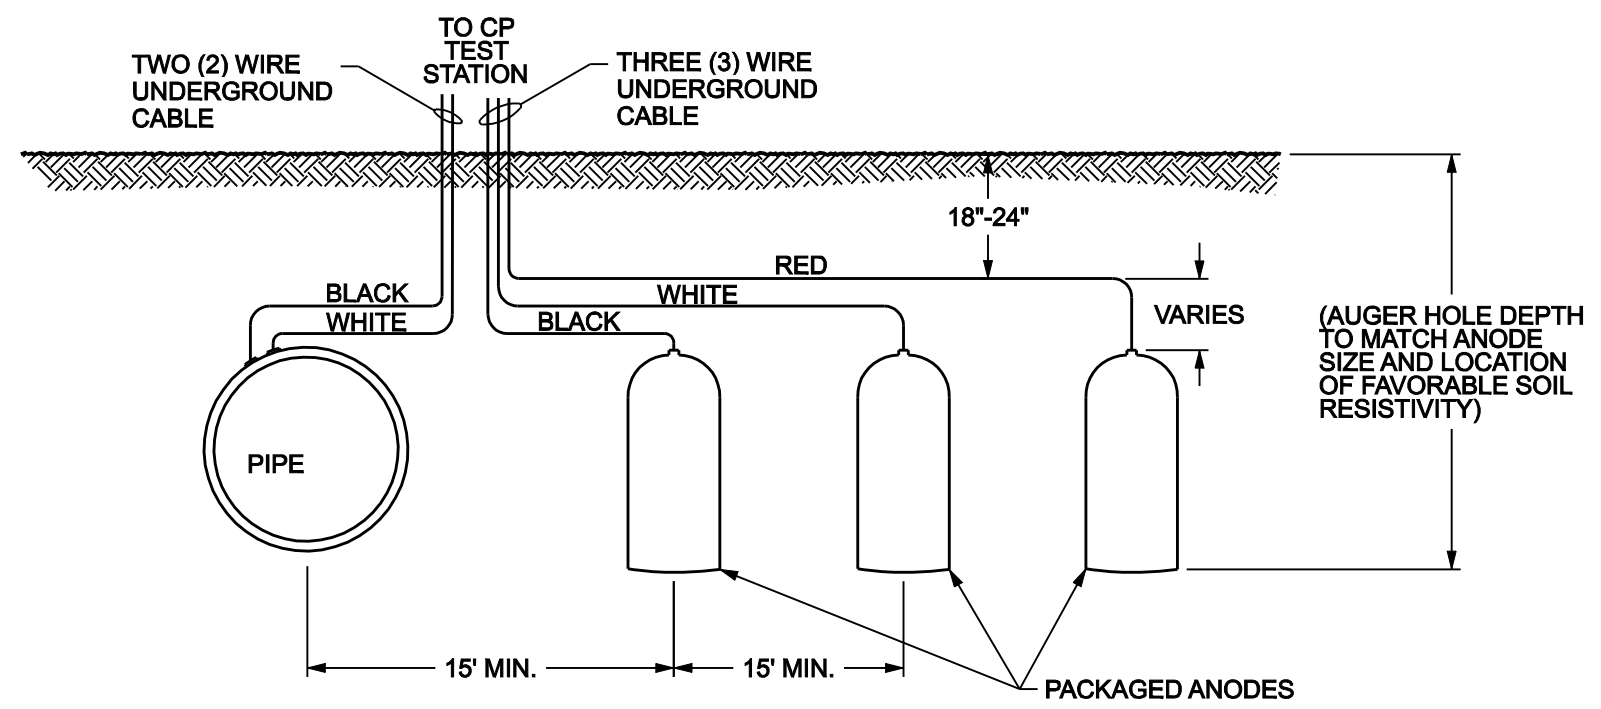

MULTIPLE ANODE INSTALLATION WITH TEST LINES

ANODES CAN BE PLACED PERPENDICULAR OR PARALLEL TO THE PIPELINE.

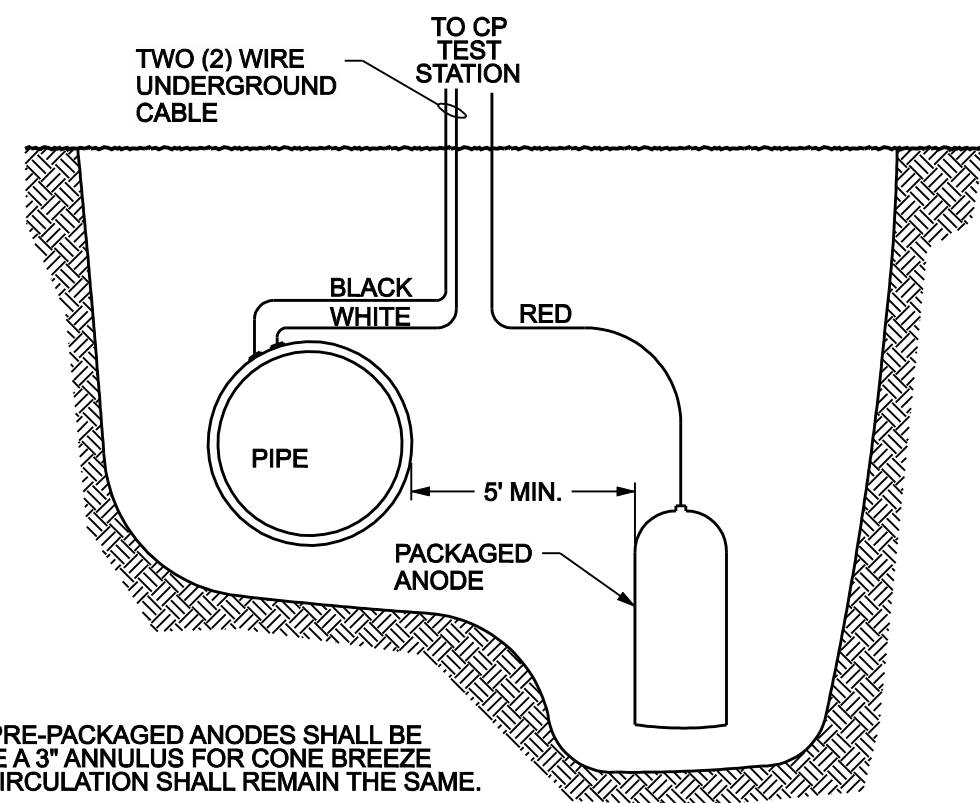

SINGLE ANODE INSTALLATION WITH TEST LINES

NOTE:

1. BORE HOLES FOR NON PRE-PACKAGED ANODES SHALL BE OVER-SIZED TO PROVIDE A 3" ANNULUS FOR CONE BREEZE BACKFILL. BORE-HOLE CIRCULATION SHALL REMAIN THE SAME.



DRW: JAS DATE: 2/22/16
APP: CMD DATE: 2/22/16

ANODE INSTALLATION

STANDARD PLATE NO. WATR-5003

NOT TO SCALE